






House Right Lower Boom  
+54' to Plaster Line

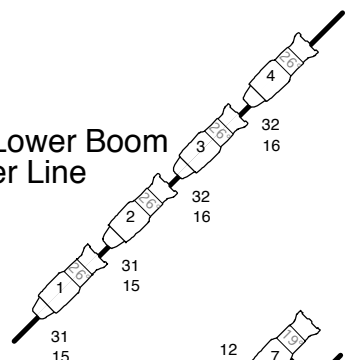

House Left Lower Boom  
+54' to Plaster Line

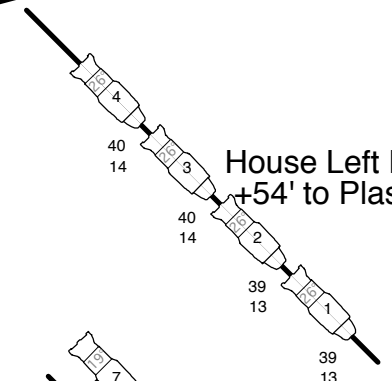

House Right Upper Boom  
+73' to Plaster Line

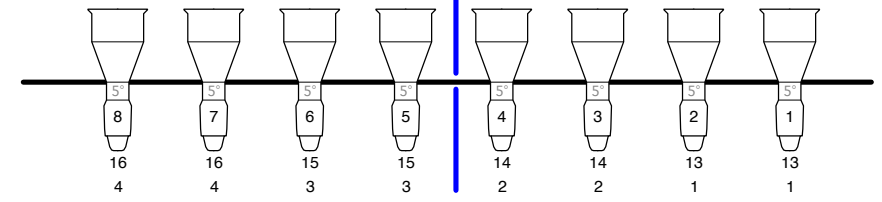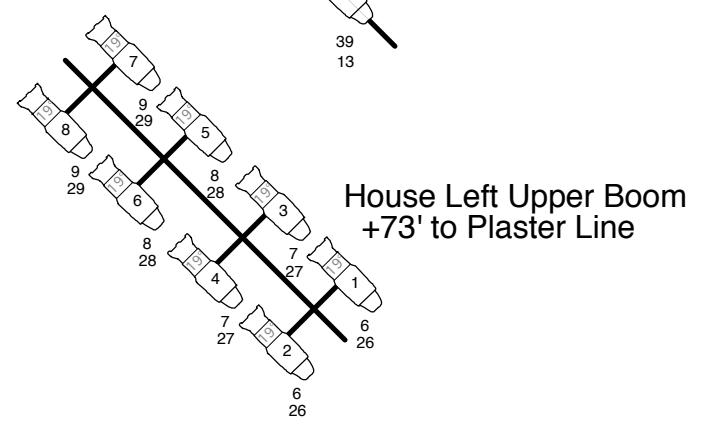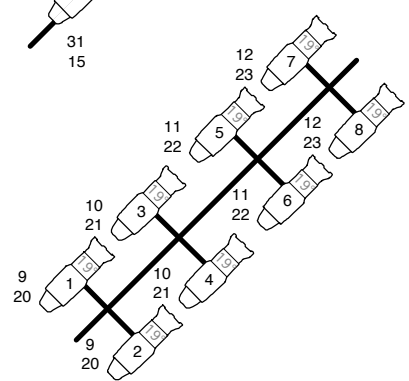

Spot Rail  
+85' to Plaster Line

Please Note:  
 1. All 4 FOH Booms are located in Balcony.  
 2. Spot Raol is located in Lighting/Folm Booth.

**Instruments**

- Source 4 5deg
- S4 PAR WFL
- Source 4 36deg
- Source 4 26deg
- Source 4 19deg

**Legend**

Unit Number  
Channel Dimmer

The Town Hall  
 123 West 43rd Street  
 New York, NY

**LIGHT PLOT**

|          |                     |  |
|----------|---------------------|--|
| <b>1</b> | Date: 03/12/14      |  |
|          | Scale: 1/4" = 1'-0" |  |
|          | Drawn: RKC          |  |