



VICINITY MAP

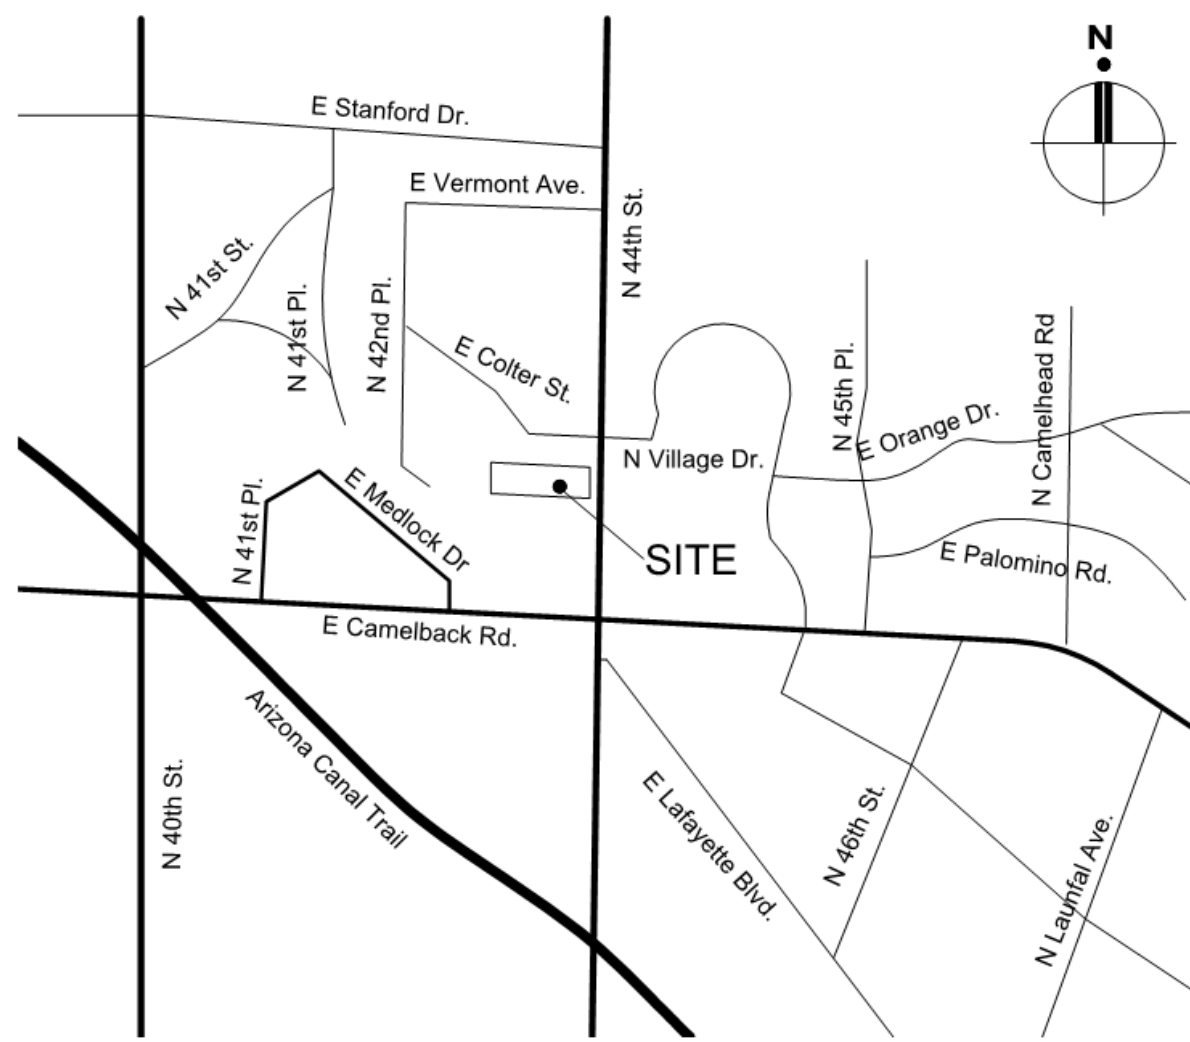

LEGAL DESCRIPTION

Lot 1, final plat for Camel Square amended, according to book 959 of maps, page 8, records of Maricopa County, Arizona

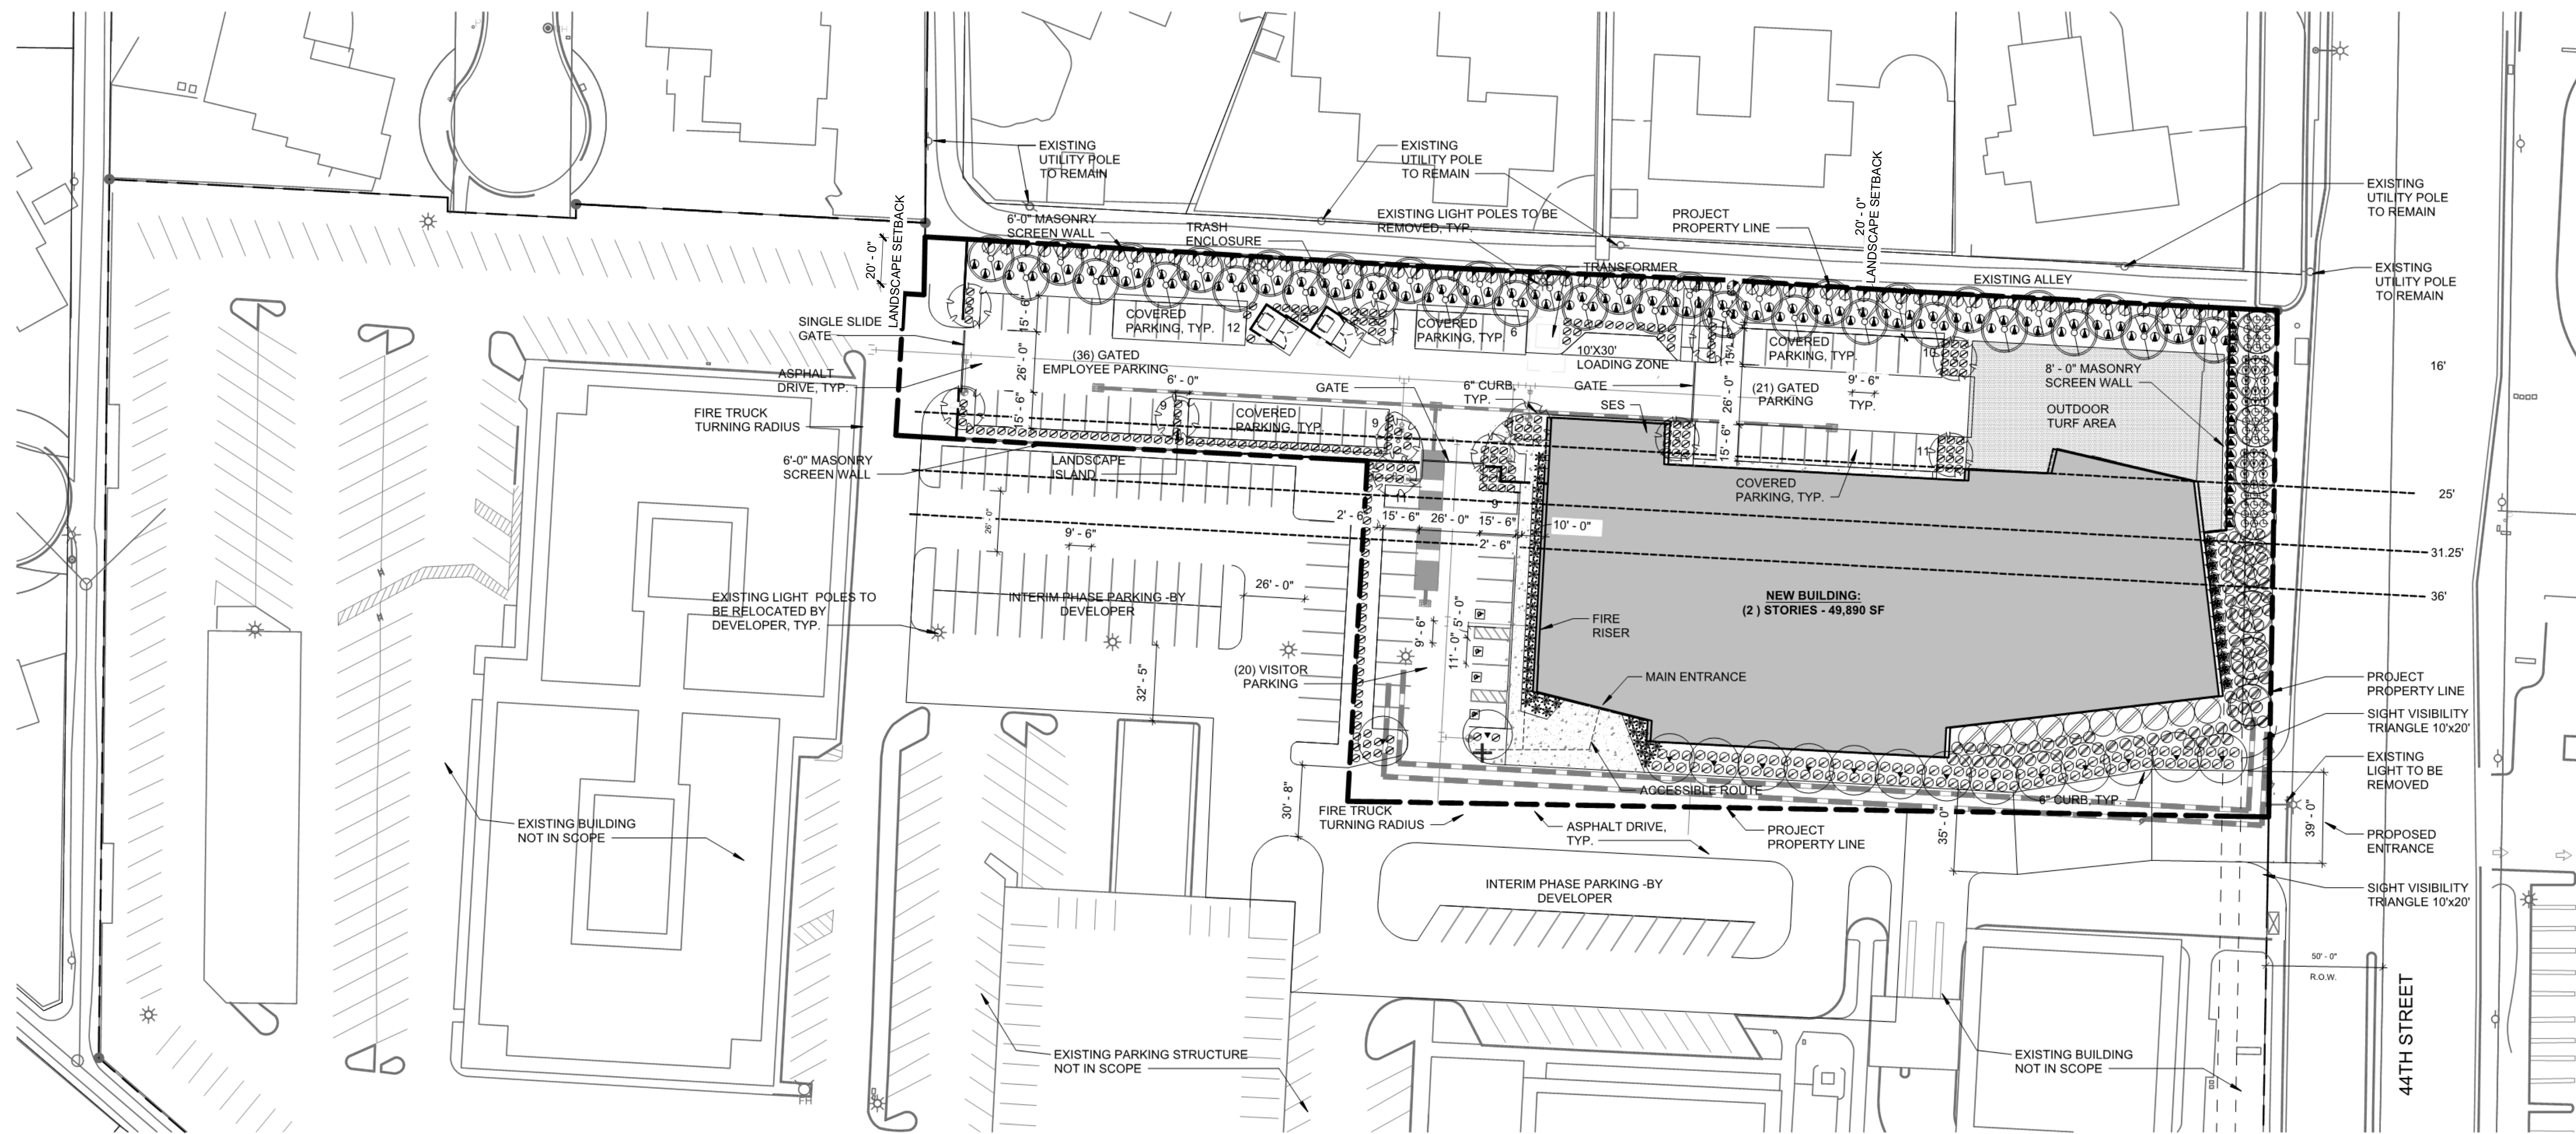

1 Preliminary Landscape Plan

1" = 40'-0"

