


Sharon 12' x 16'

NOTE- All timbers shall be Eastern White Pine unless otherwise noted

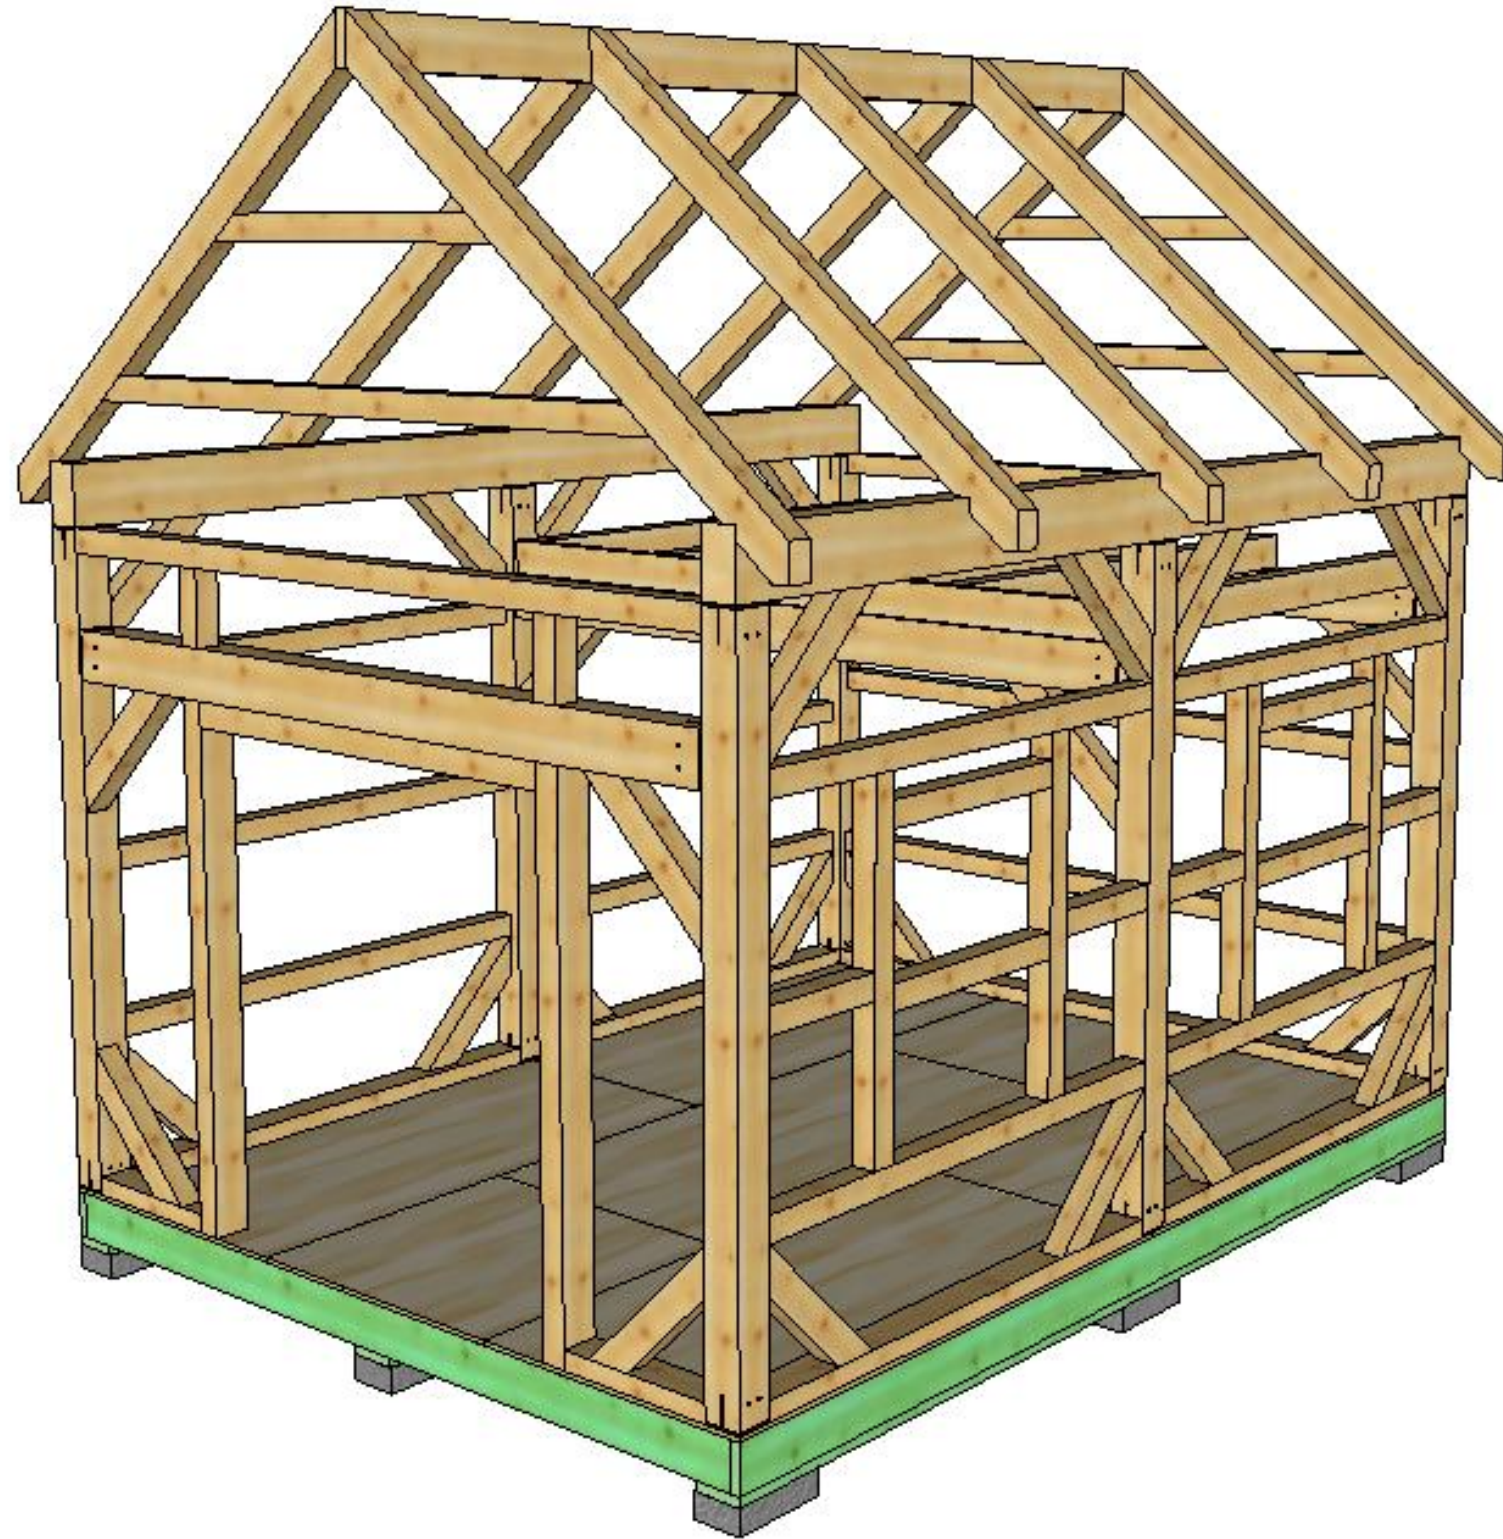

COPYRIGHT LAWS PROHIBIT REPRODUCTION OR USE OF THIS DRAWING, IN WHOLE OR IN PART, WITHOUT THE EXPRESSED WRITTEN PERMISSION OF CONNECTICUT POST AND BEAM, LLC.

DO NOT SCALE DIMENSIONS ON THESE DRAWINGS. THESE IMAGES ARE MACHINE REPRODUCTIONS AND MAY CONTAIN A MARGIN OF ERROR.




CONNECTICUT
POST & BEAM

12' x 16'

Revisions:
29-03-2015


DRAWING INFO:
Rendering

DRAWING No. 000
PRINTED: 25-08-2016

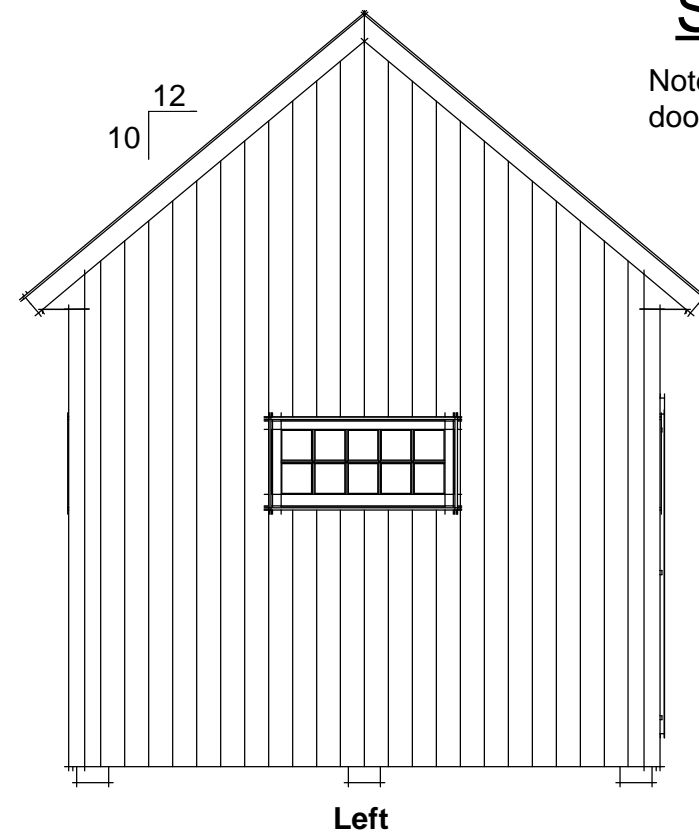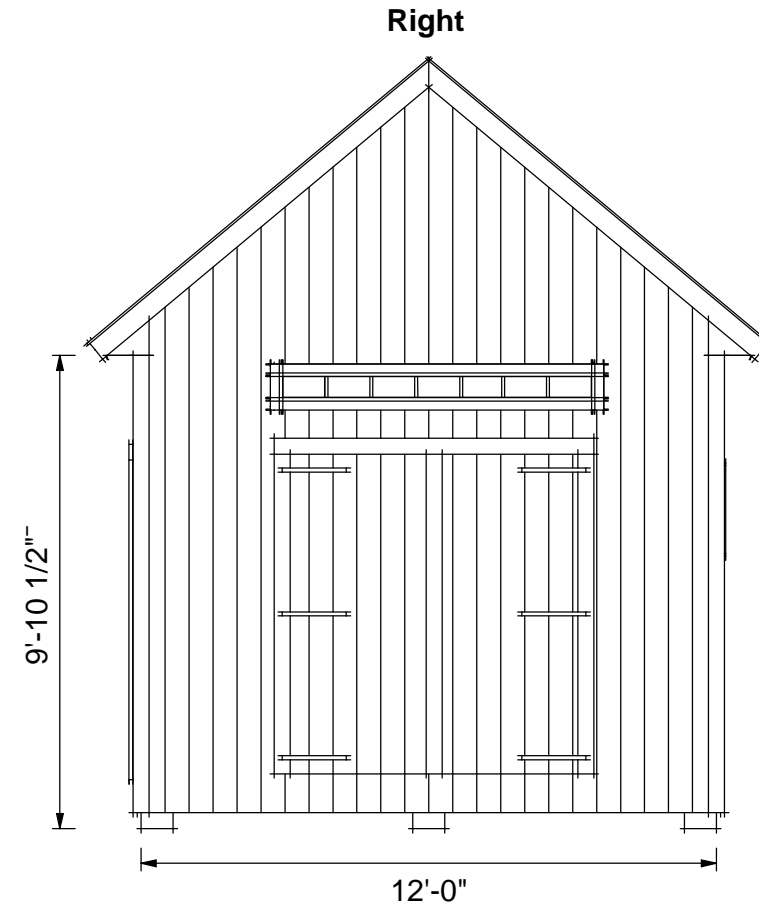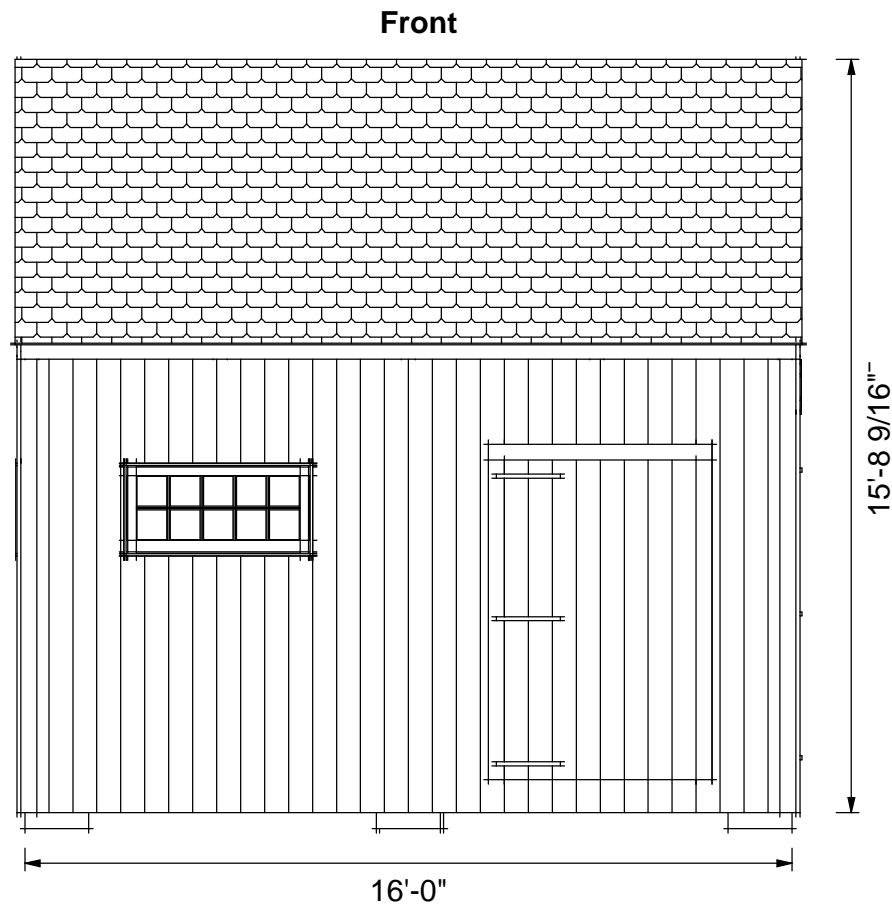

Sample Elevations:

Note- Customers choice for window and door arrangements. This is just an example.

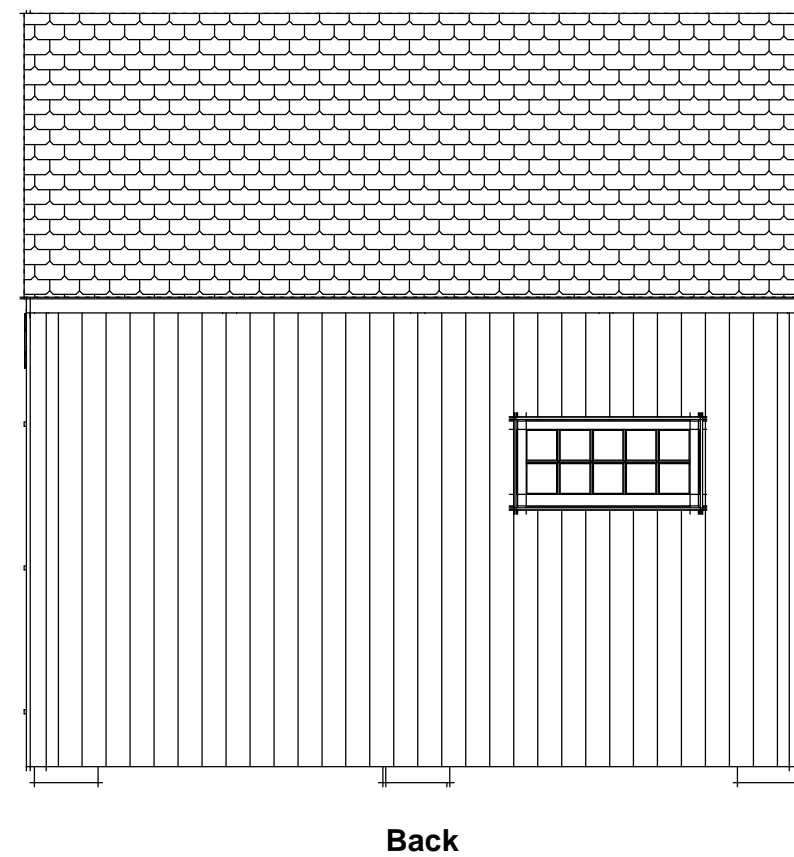

COPYRIGHT LAWS PROHIBIT REPRODUCTION OR USE OF THIS DRAWING, IN WHOLE OR IN PART, WITHOUT THE EXPRESSED WRITTEN PERMISSION OF CONNECTICUT POST AND BEAM, LLC.

DO NOT SCALE DIMENSIONS ON THESE DRAWINGS. THESE IMAGES ARE MACHINE REPRODUCTIONS AND MAY CONTAIN A MARGIN OF ERROR.



12' x 16'

Revisions:
01-10-2013

DRAWING INFO:
Sample Elevations

DRAWING No. 001
PRINTED: 25-08-2016

Timber List

Wood Type	Part	Definition	Pcs.	W [in]	H [in]	L [ft]	Volume [BF]
EWP	JH1	Joist Header	1	2	6	11'	11
EWP	RB1	Ridge Beam	1	2	8	16'	21
EWP	SC2	Sill Cover	2	3	6	2'-2"	6
EWP	SC1	Sill Cover	4	3	6	7'-3"	44
EWP	SC2	Sill Cover	1	3	6	11'	17
EWP	SN	Siding Nailer	2	4	4	1'	3
EWP	SN	Siding Nailer	4	4	4	1'-9 3/8"	10
EWP	SN	Siding Nailer	4	4	4	3'-1/4"	16
EWP	SN	Siding Nailer	4	4	4	4'-6 9/16"	24
EWP	SN	Siding Nailer	2	4	4	4'-10 3/16"	13
EWP	SN	Siding Nailer	1	4	4	6'	8
EWP	SN	Siding Nailer	10	4	4	7'-3"	97
EWP	SN	Siding Nailer	2	4	4	9'-7 3/8"	26
EWP	SN	Siding Nailer	4	4	4	11'	59
EWP	KB1	Knee Brace	26	4	5	2'-6"	108
EWP	DP1	Door Post	2	4	6	7'	28
EWP	J1	Joist	5	4	6	8'	80
EWP	R1	Rafter	10	4	6	8'-11 5/16"	179
EWP	P1	Post	6	6	6	8'-11 1/8"	161
EWP	TB1	Tie Beam	3	6	8	10'-11 1/8"	131
EWP	PB1	Plate Beam	2	6	10	16'	160
TSW	JT2	Joist Trimmer	13	2	8	11'-9"	204
TSW	JT1	Joist Trimer	5	2	8	16'	107

Wood Type	Volume[BF]
EWP	1202
TSW	311
Total	1513

EWP- Eastern White Pine
TSW- Treated Soft Wood (pressure treated)

Connector List

ITEM	Pieces[Pcs]
CR6060	12
CR6080	6
Total	18

NOTES



COPYRIGHT LAWS PROHIBIT REPRODUCTION OR USE OF THIS DRAWING IN WHOLE OR IN PART, WITHOUT THE EXPRESSED WRITTEN PERMISSION OF CONNECTICUT POST AND BEAM, LLC.

DO NOT SCALE DIMENSIONS ON THESE DRAWINGS. THESE IMAGES ARE MACHINE REPRODUCTIONS AND MAY CONTAIN A MARGIN OF ERROR.



12' x 16'

Revisions:
25-08-2016

DRAWING INFO:
Timber List

DRAWING No. 011
PRINTED: 25-08-2016