

Blackout Curtain

Dressing Rooms

18  
17  
16  
15  
14  
13  
12  
11  
10  
9  
8  
7  
6  
5  
4  
3  
2  
1

Cyc Electric

RP Screen


Black Traveler

Black Scrim



Border

Legs

SR Side Boom detail:

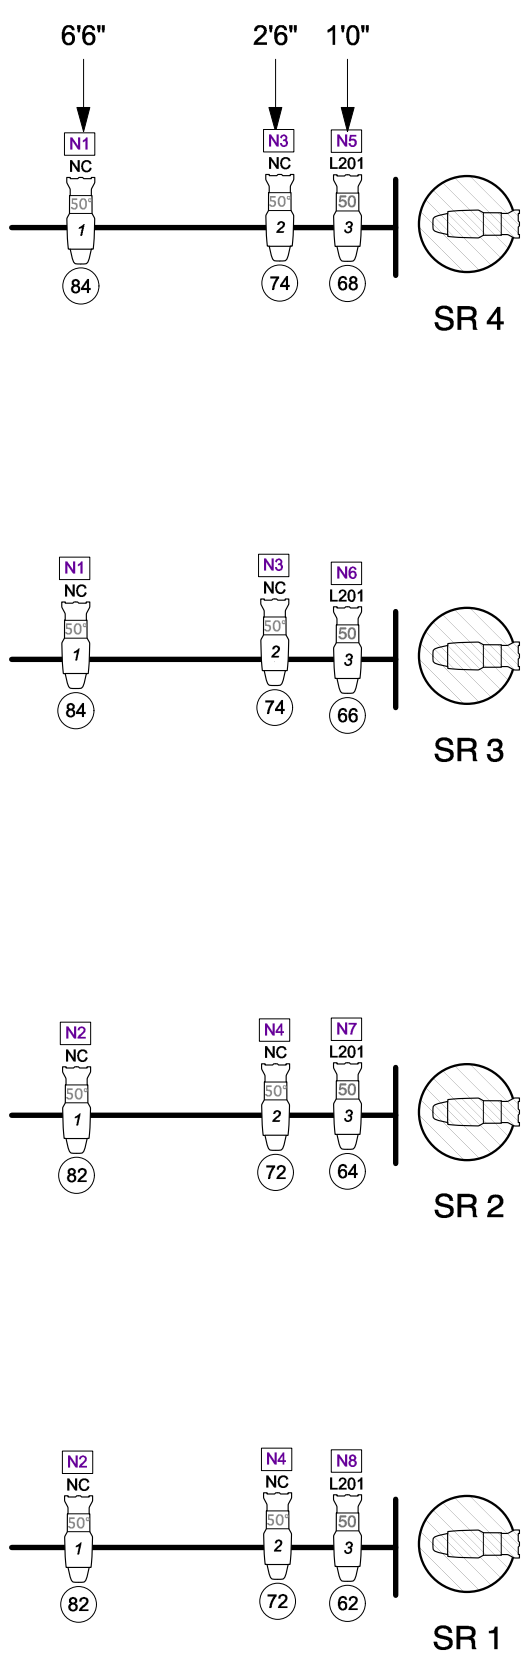

SL Side Boom detail:

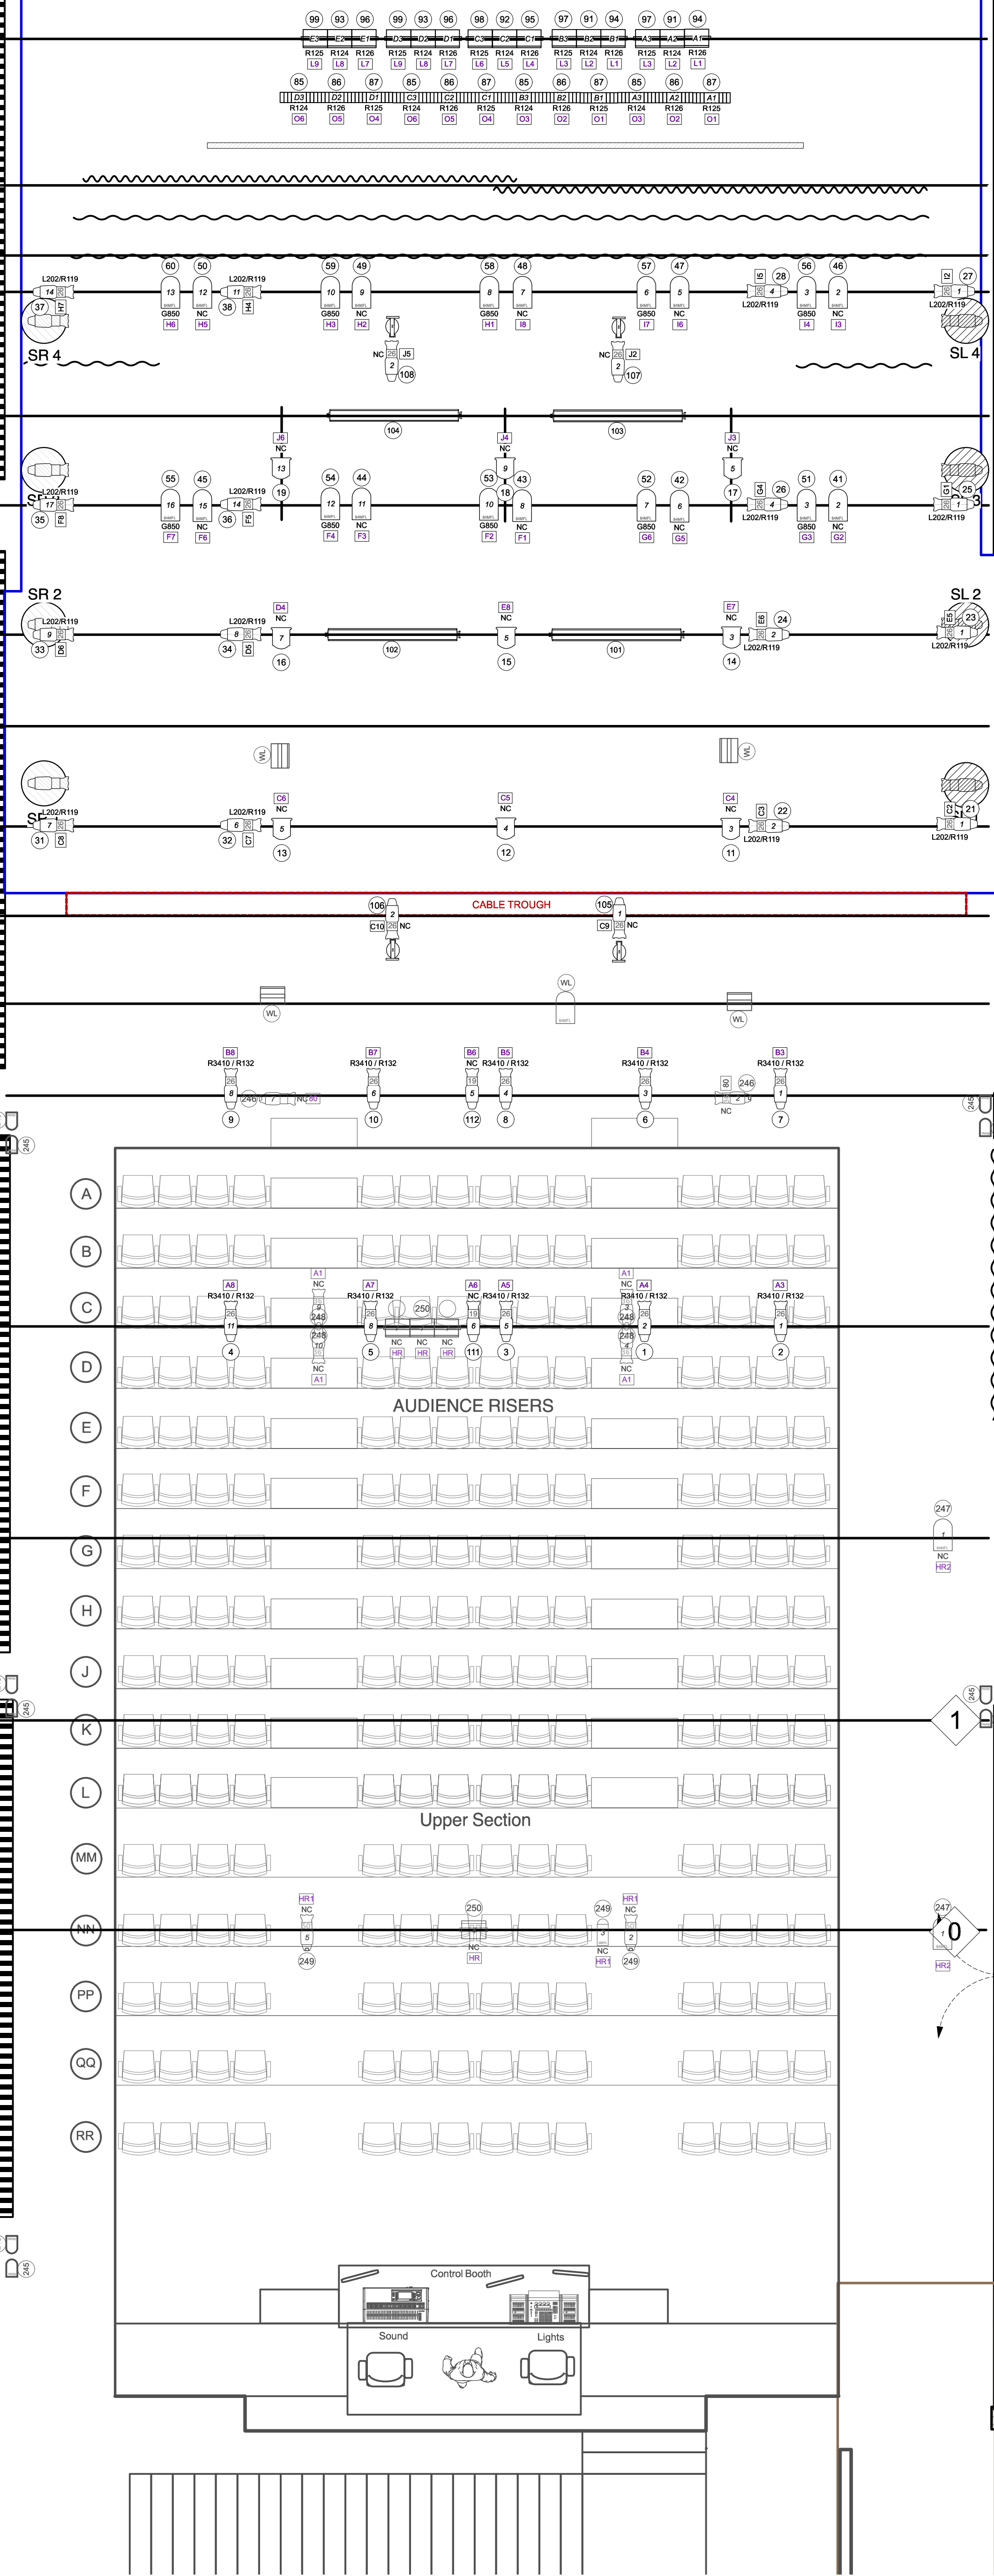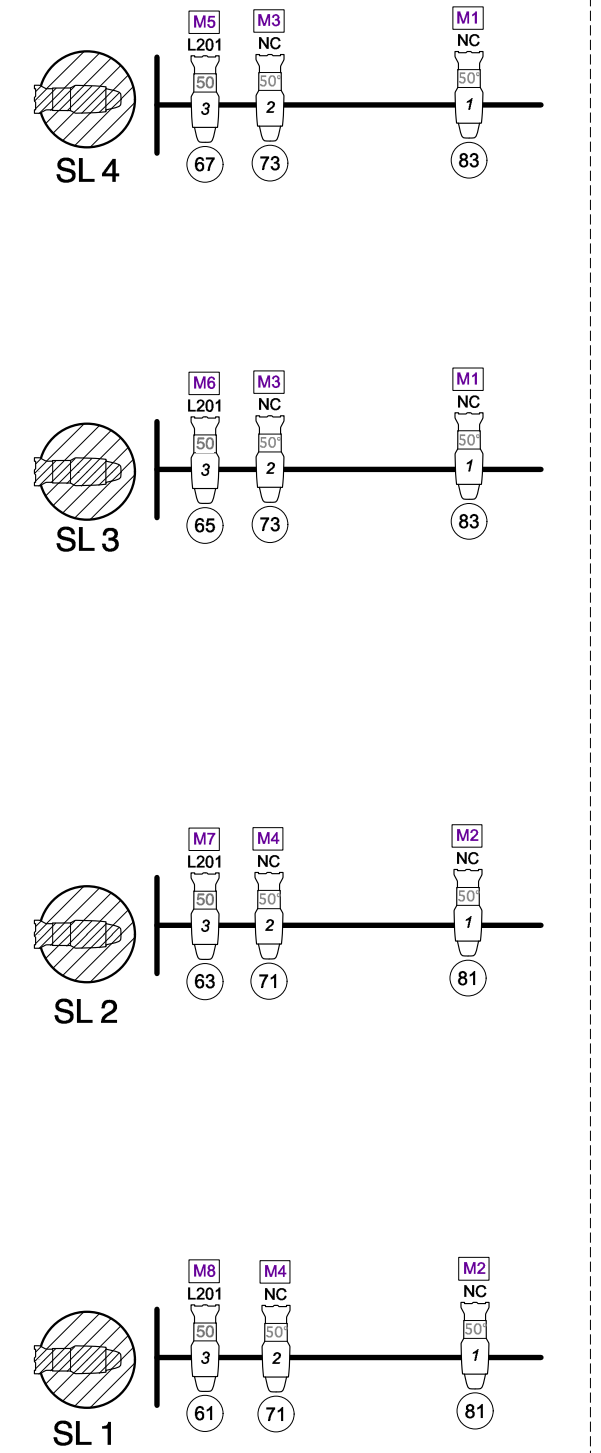

Custodial Closet

Storage Bays

Fire Exit To Artaud Hallway

Tech Room Closet

Fire Exit To Artaud Hallway