




5A EAST ELEVATION

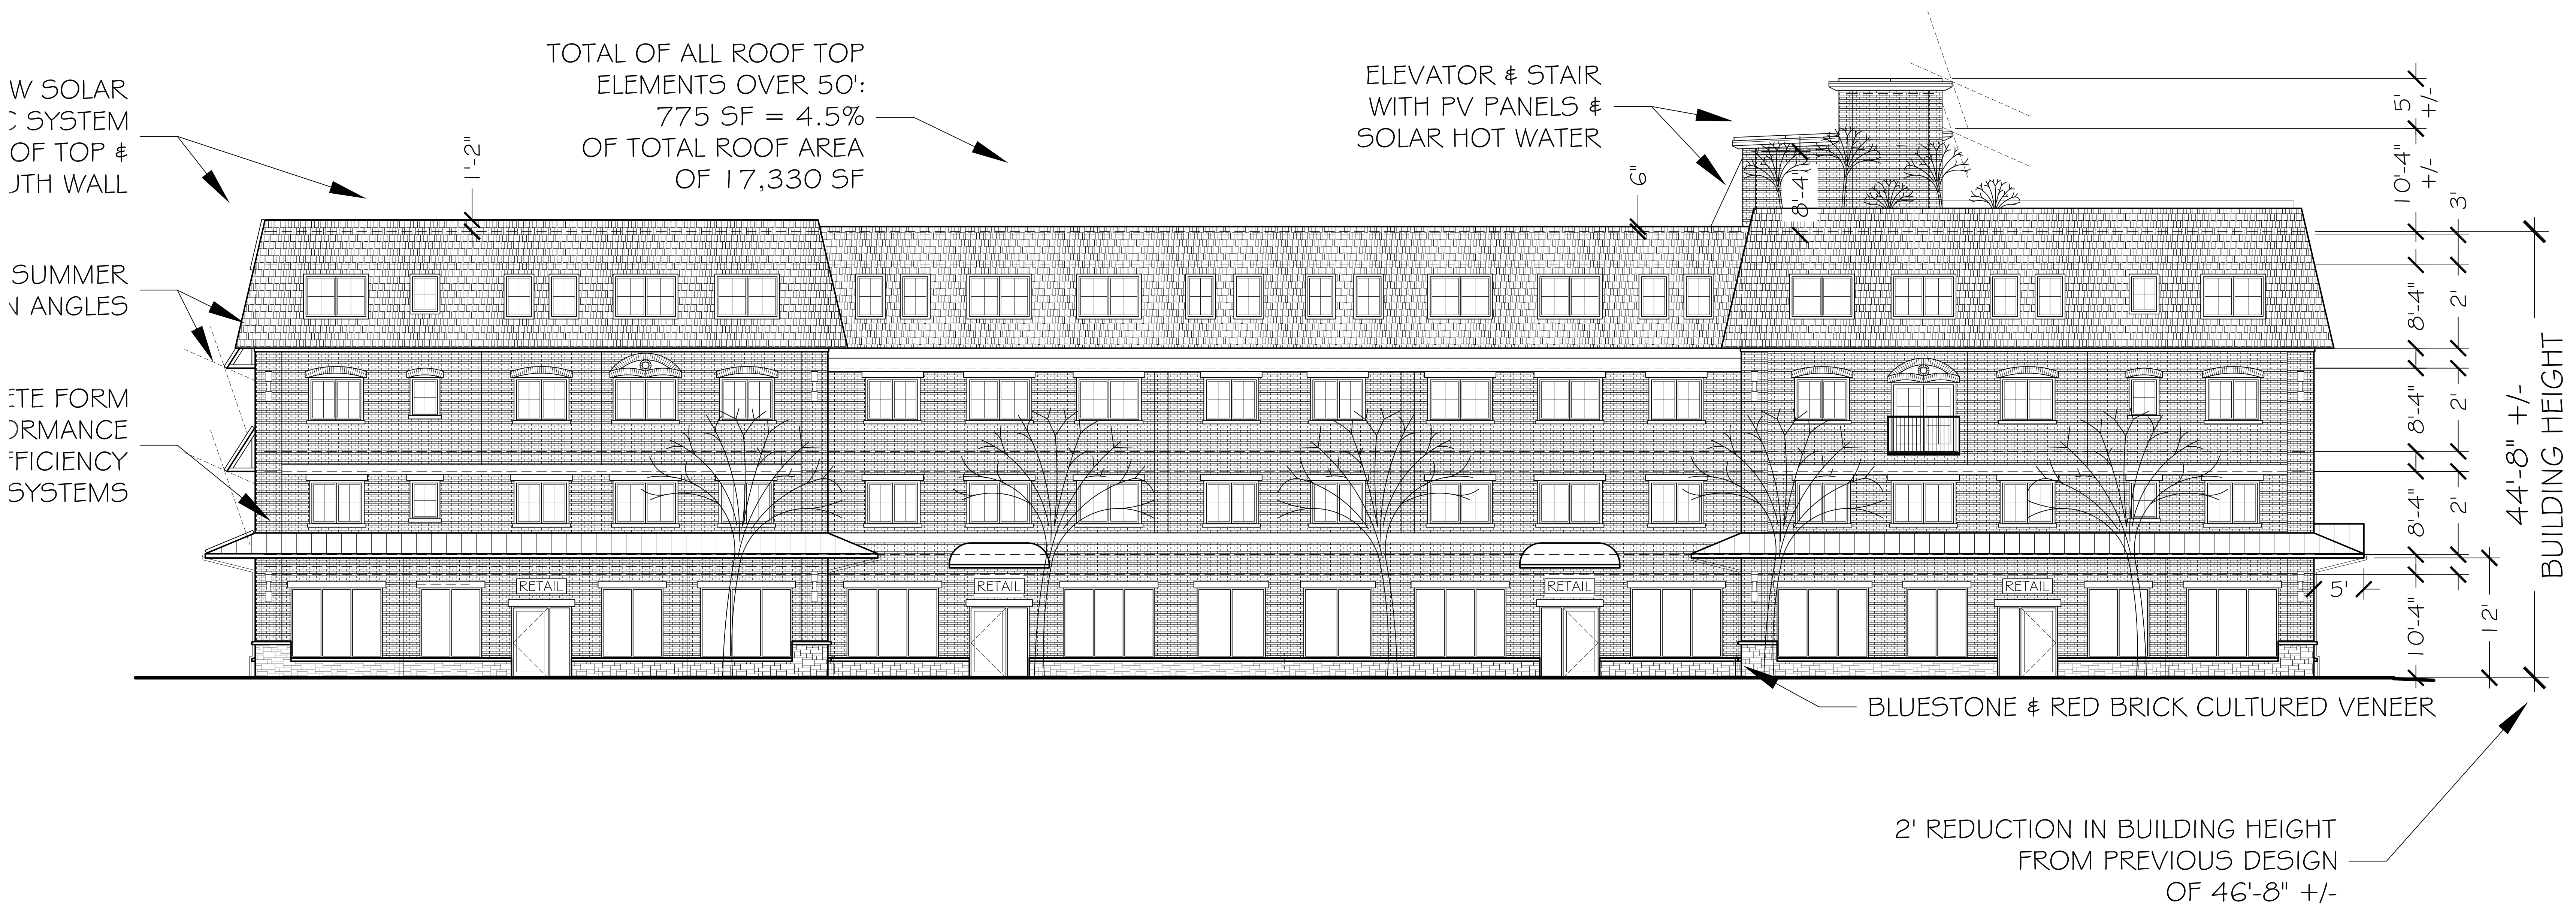

5B EAST ELEVATION

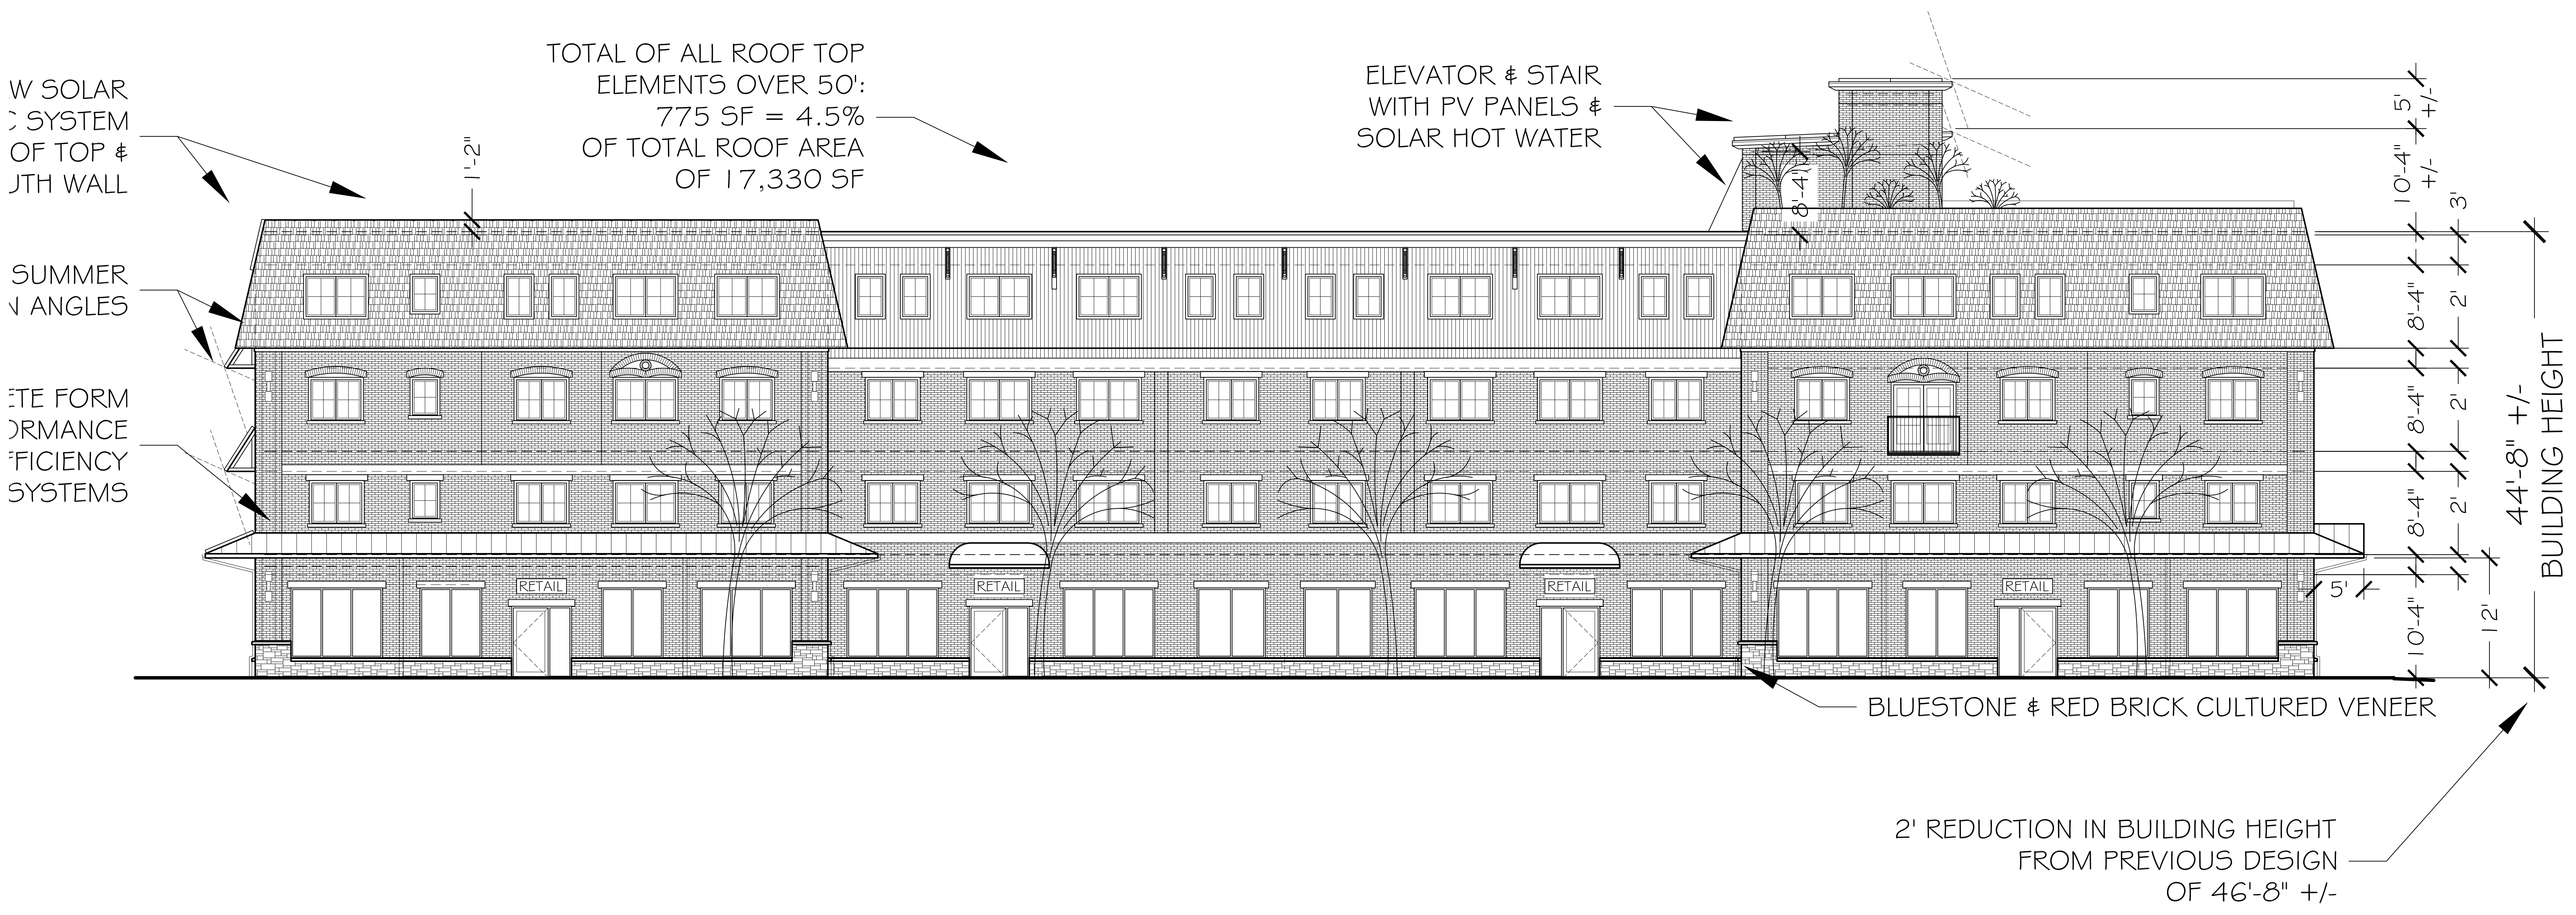

5C EAST ELEVATION

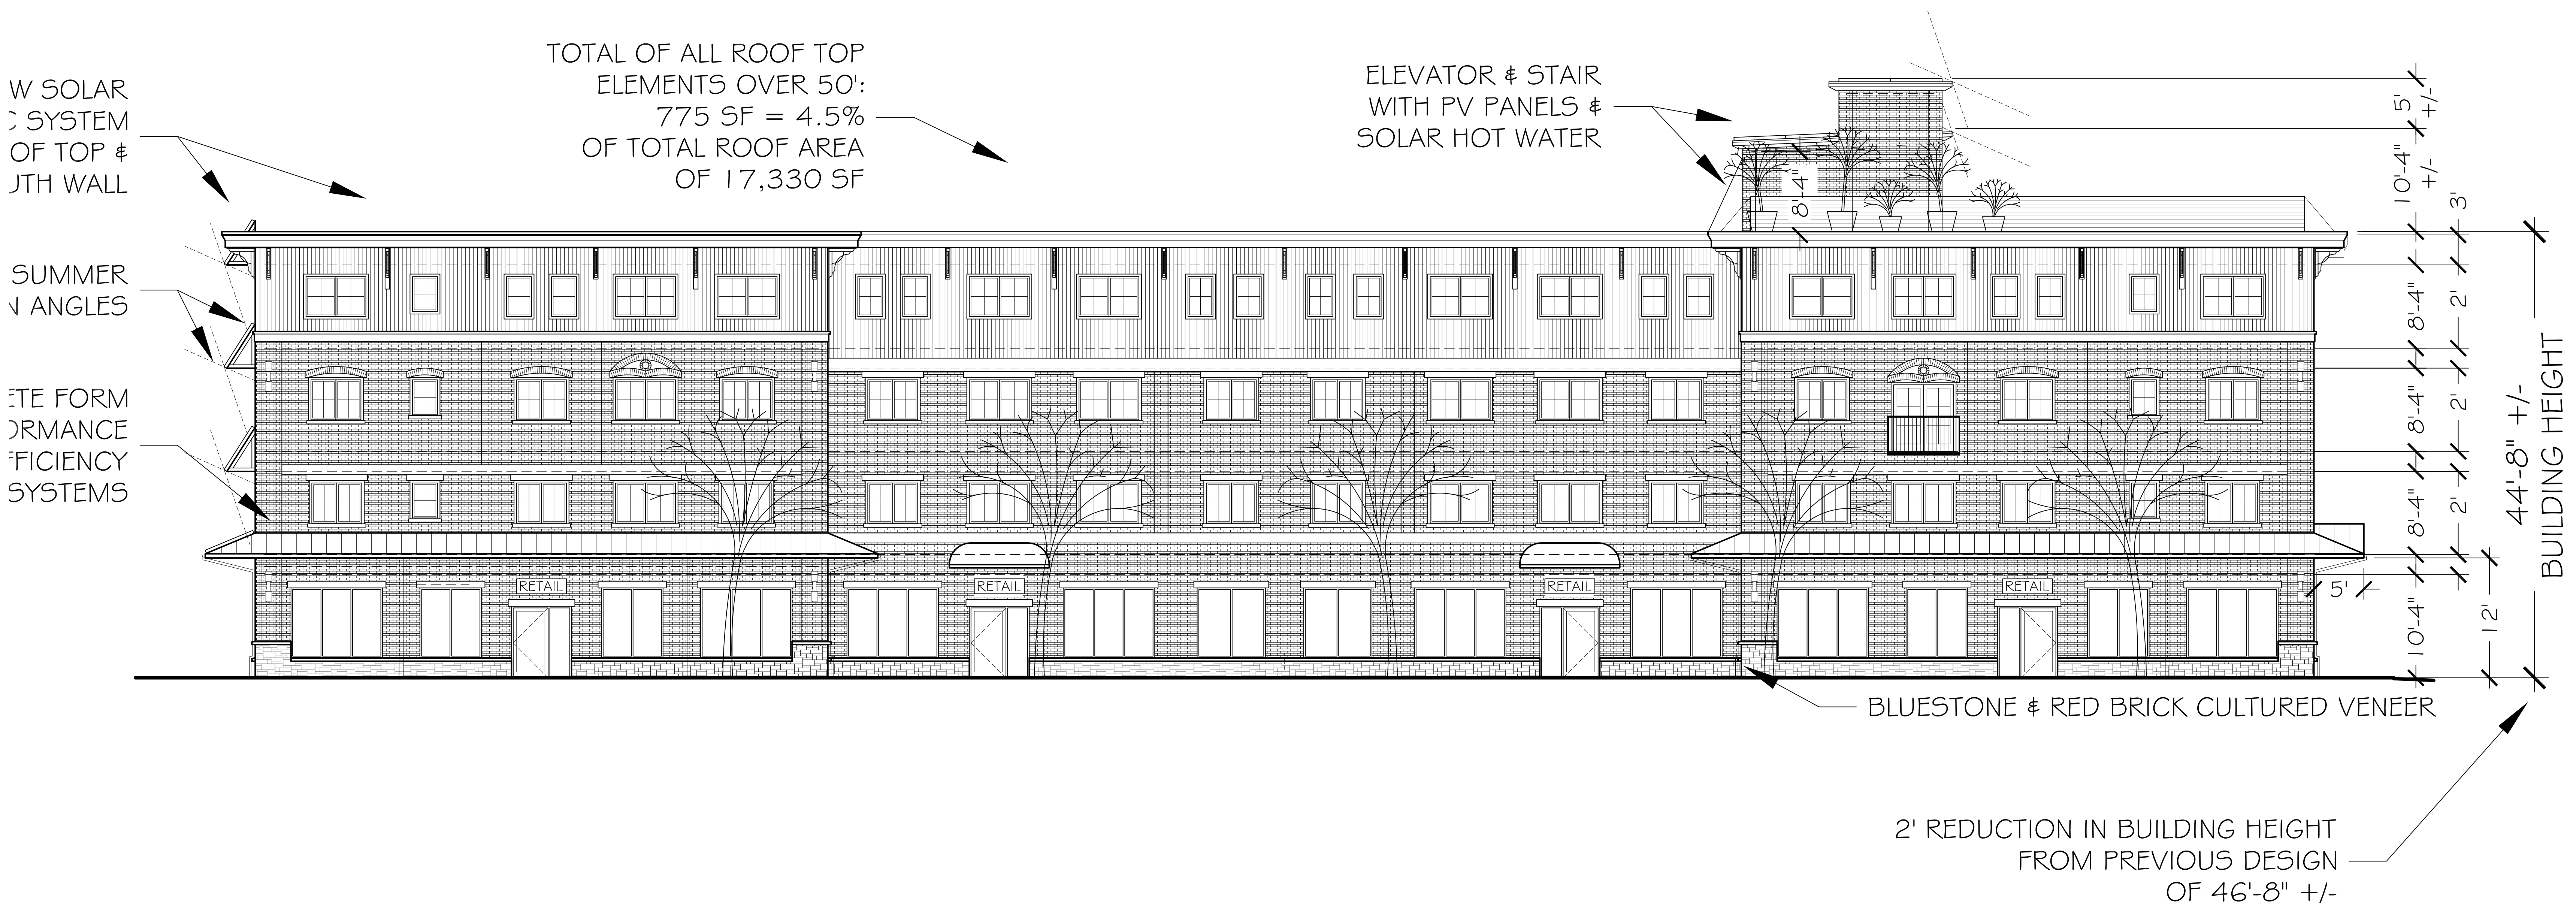

5D EAST ELEVATION