


## FRONT ELEVATION

1/4" = 1'-0"

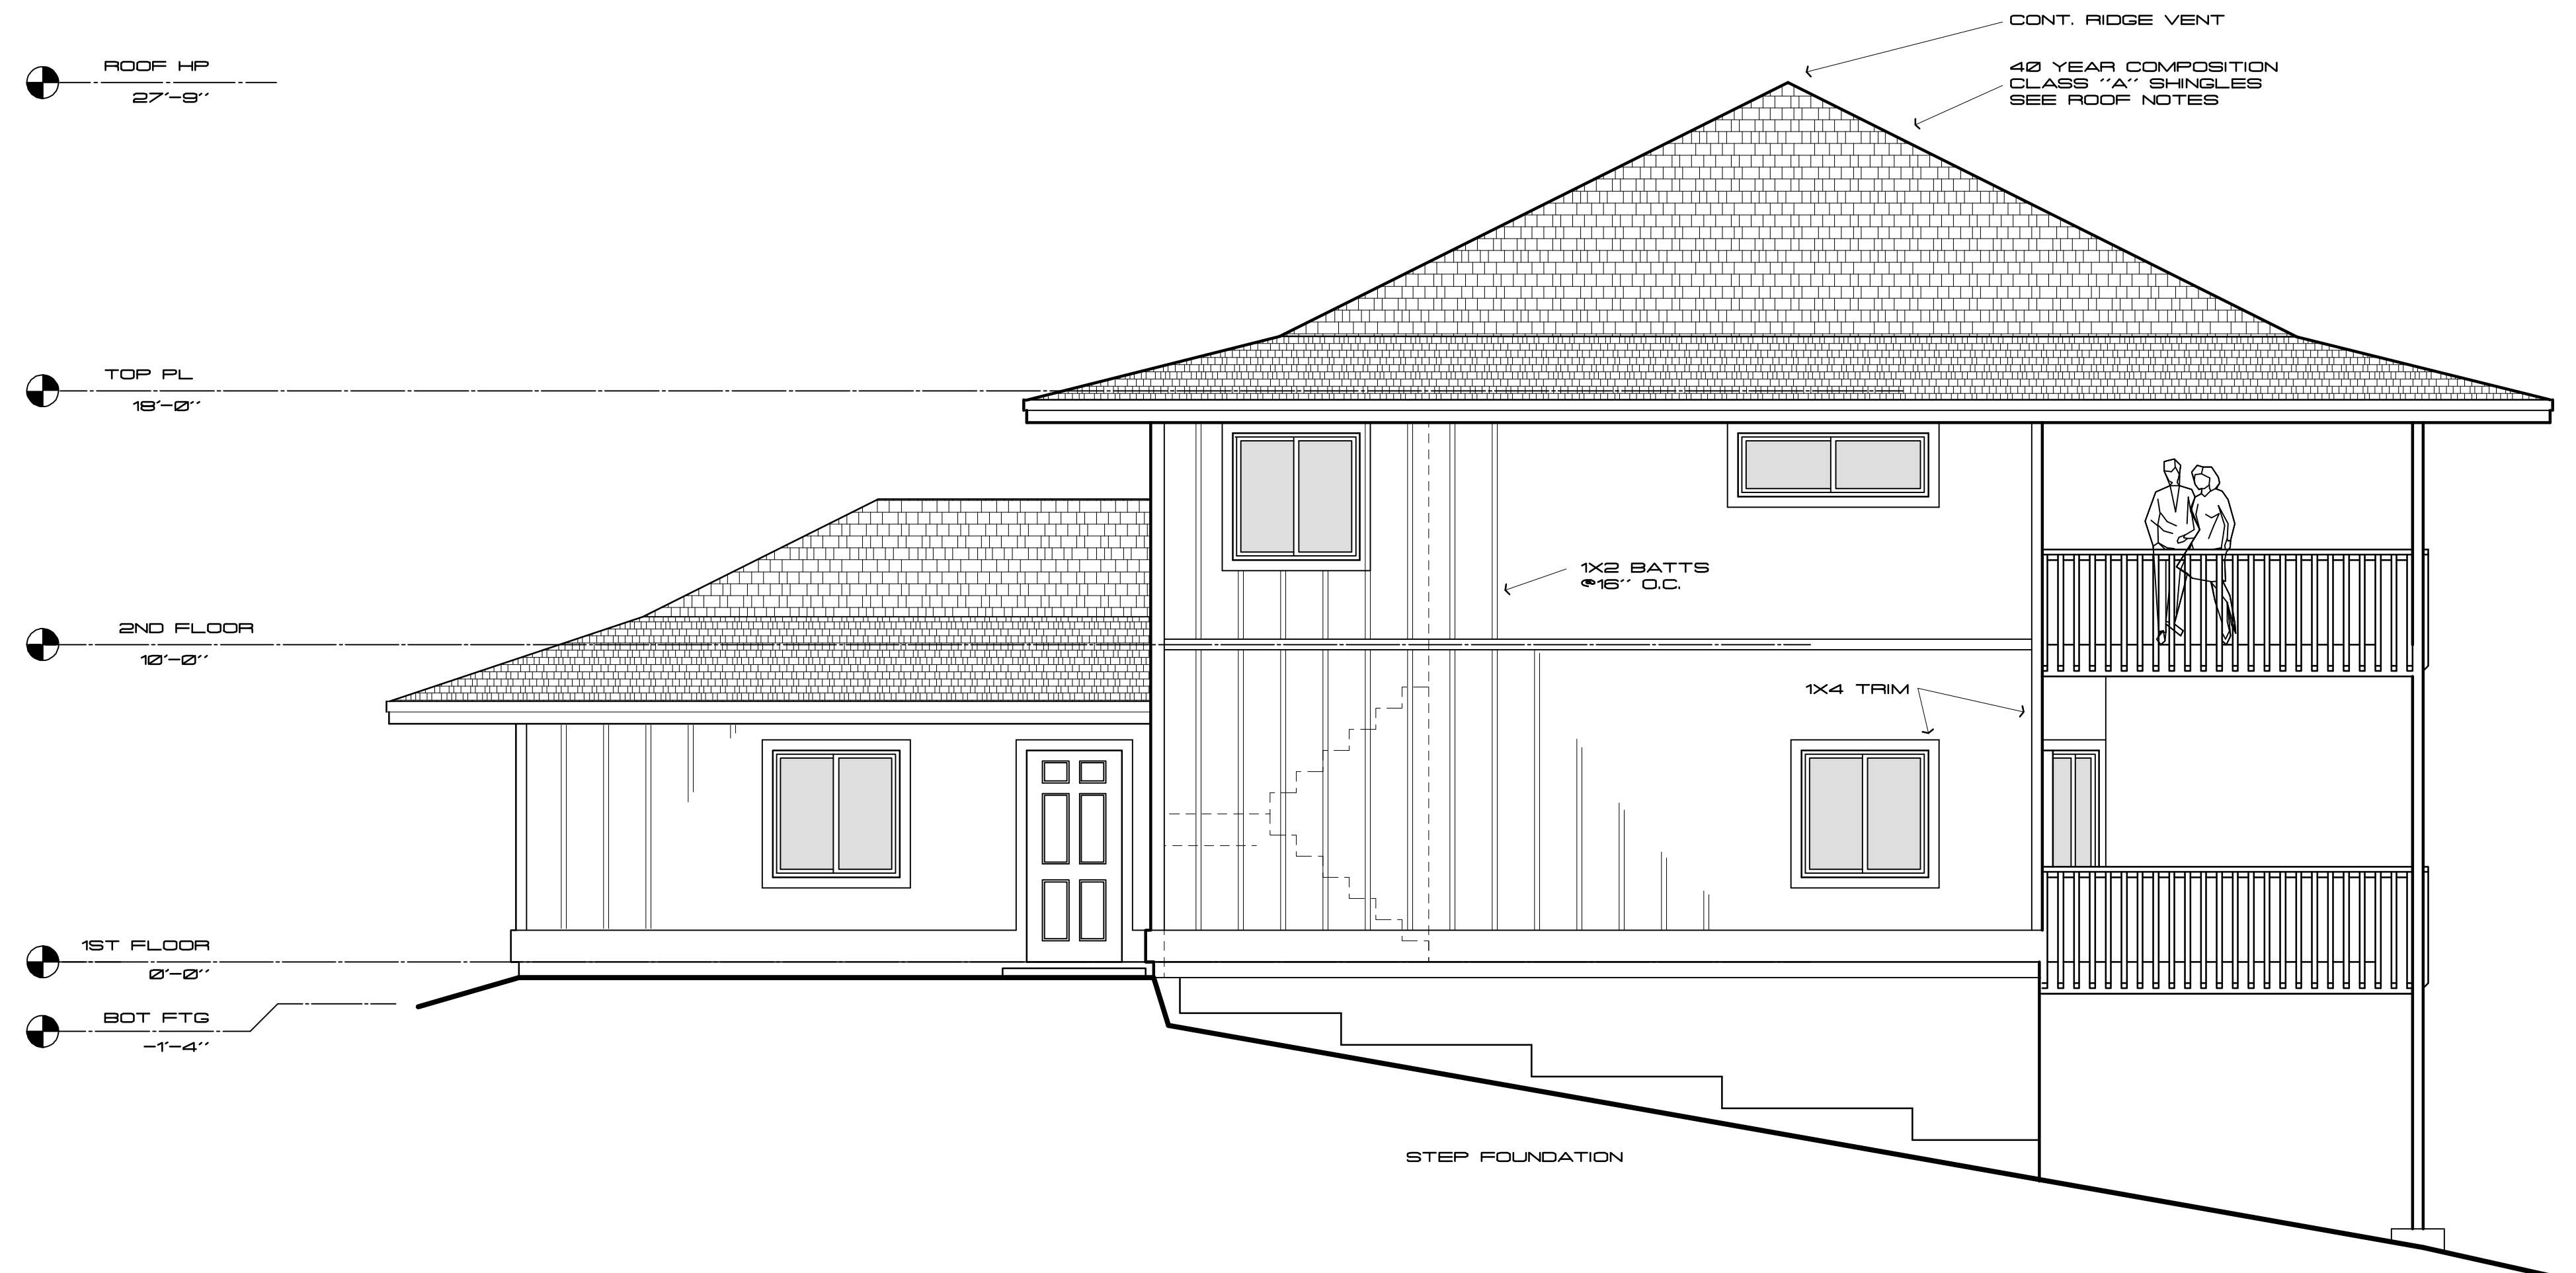

## RIGHT ELEVATION

1/4" = 1'-0"