


EQUIPMENT SCHEDULE		
Item No	Qty	Equipment Category
1	1	Work Table
3	5	Wire Shelving, Chrome
3.1	1	Dunnage Rack
4	1	Wire Shelving, Chrome
5	1	Wire Shelving, Chrome
6	1	Wire Shelving, Chrome
7	3	Exhaust System
8	1	Convection Oven
8.1	2	Oven-Steamer, Combination, Gas
8.2	1	Rack, Pan
9	4	Gas Range
9.1	2	Faucet, Pot Filler, Wall Mount
10	2	Table, Filler
11	2	Equipment Stand
12	2	Broiler, Under-Fired, Gas, Counter
13	2	Griddle, Gas
14	1	Kettle, Steam Jacketed
15	1	Tilt Skillet
16	6	Hand Sink, Wall Mount
17	1	Ice Maker w/o Bin
18	1	Mixer, Counter
18	1	Work Table w/ Sink
19	1	Mixer, Floor
21	6	Work Table w/ Sink
22	1	Work Table
22.2	1	Shelf, Wall Mount
24	1	Sink, Utility
24.1	1	Pre-Rinse Faucet, Wall Mount
26	1	Dishable, Straight
27	1	Warewasher, Door Type, High Temp
28	1	Soil Dishtable
28.1	1	Pre-Rinse Faucet, Wall Mount
29	1	Refrigerator, Reach-In
30	1	Weigh/Wrap, Vacuum Packaging
31	1	Work Table
32	1	Food Processor
33	1	Slicer, Food
34	1	Work Table
35	1	Hand Sink, Wall Mount
35	1	Mixer, Counter
36	1	Exhaust System
37	1	Refrigerator, Reach-In
38	1	Table, Enclosed Base, Sliding Doors

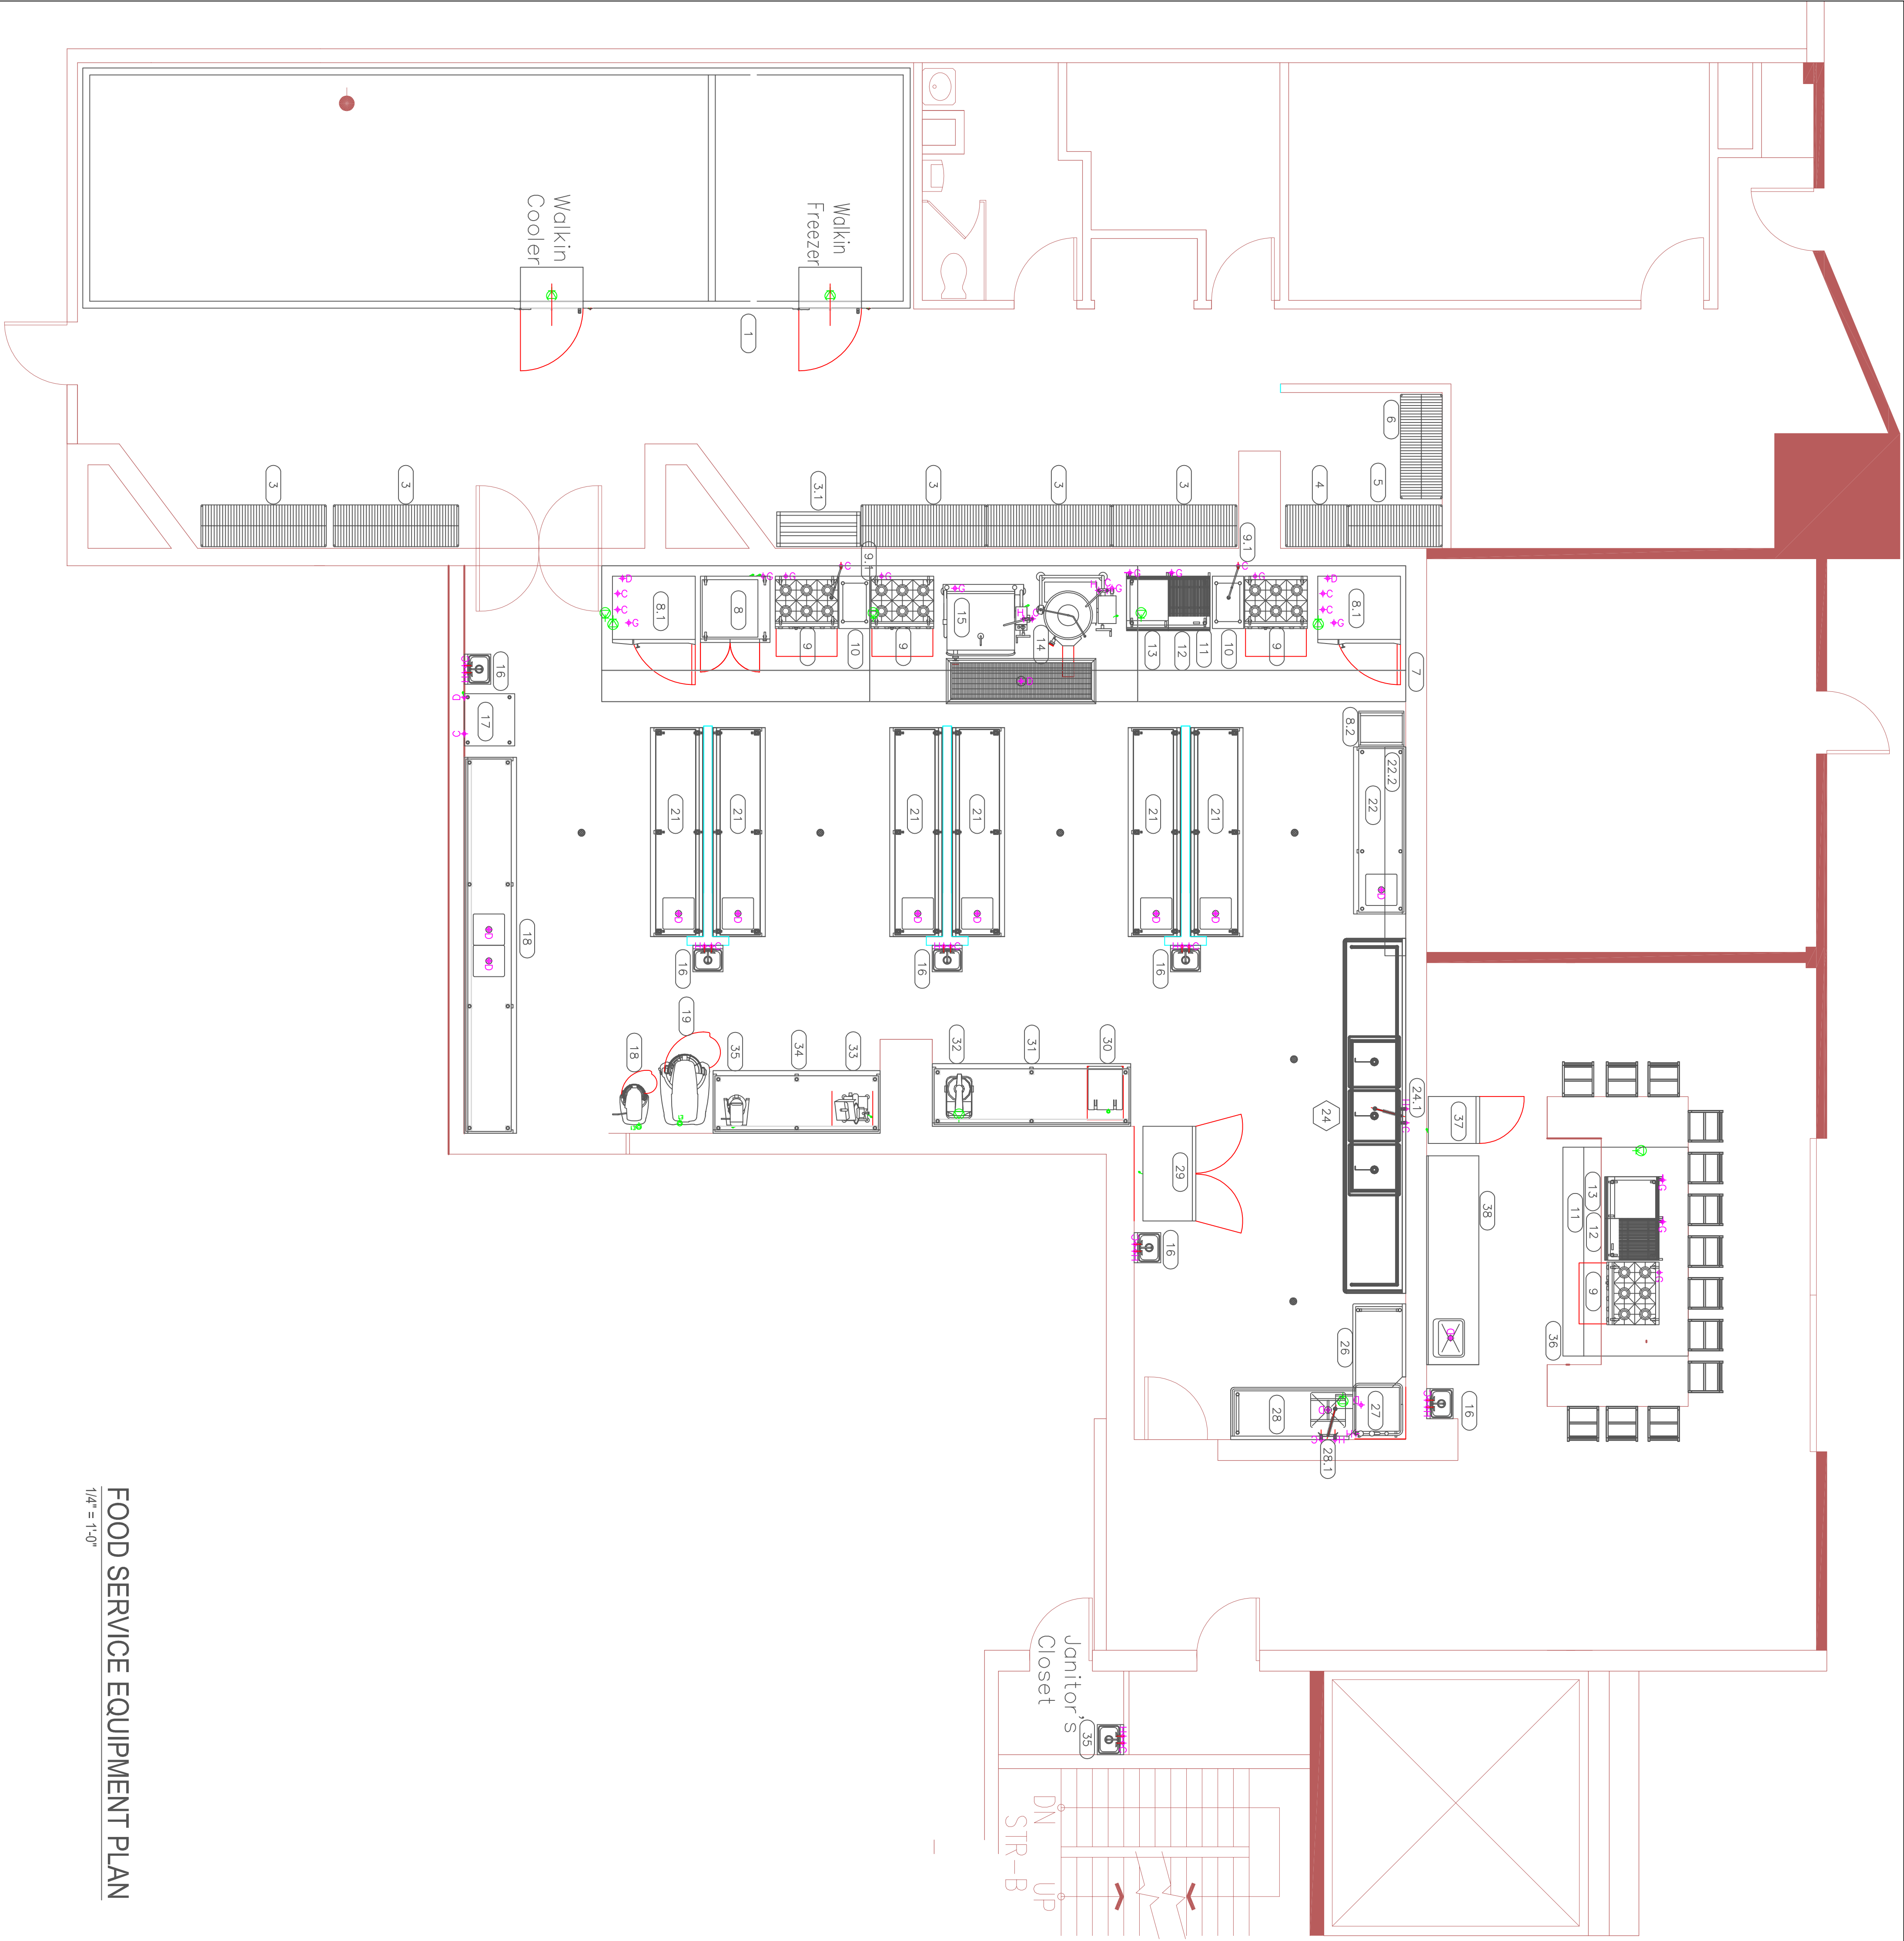

FOOD SERVICE EQUIPMENT PLAN

1/4" = 1'-0"

**PROGRESS PRINT
NOT FOR
CONSTRUCTION**

No.	Description	Date
1		02/15/2017

Metropolitan Commissary
1 S. Clinton Ave
Rochester NY 14604
**Food Service
Equipment Plan**

Project Phase
Date
Drawn by
Checked by
Scale

February 15, 2017
Julio Torres
As Noted

FSE-1