



SHED/GALLERY  
Elevation 1

1/4" = 1'-0"

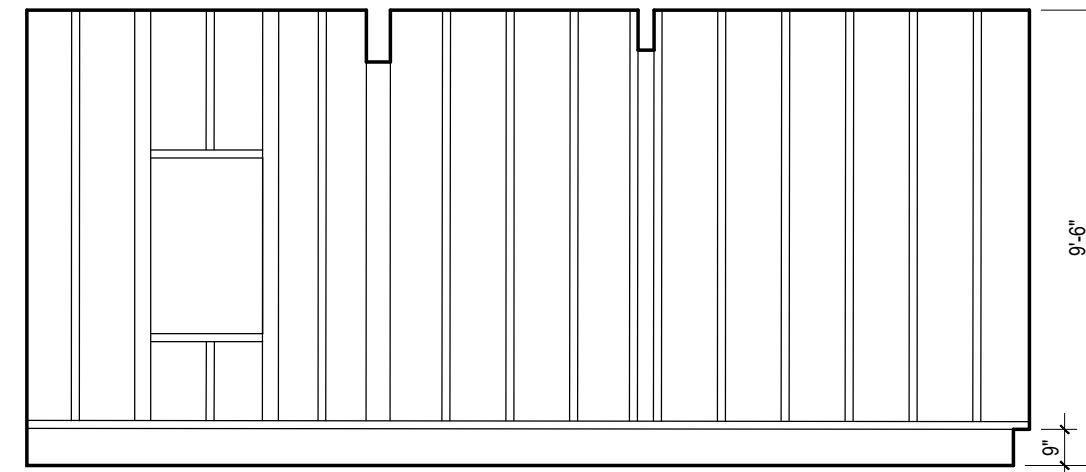


SHED/GALLERY  
Elevation 2

1/4" = 1'-0"

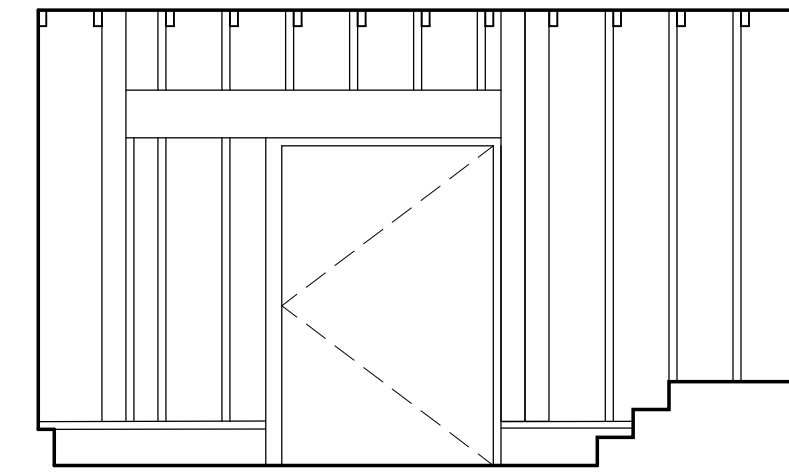


SHED/GALLERY  
Elevation 3

1/4" = 1'-0"

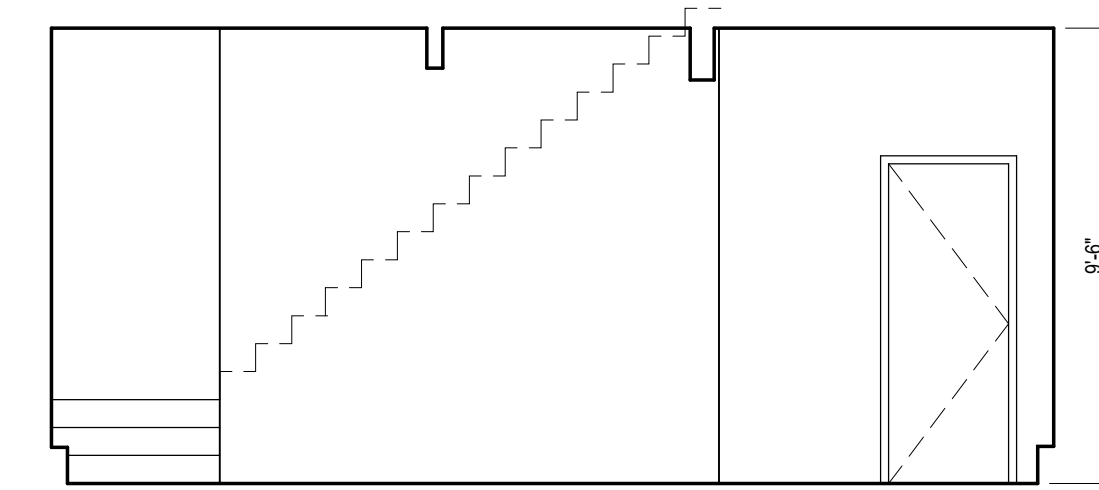

SHED/GALLERY  
Elevation 4

1/4" = 1'-0"

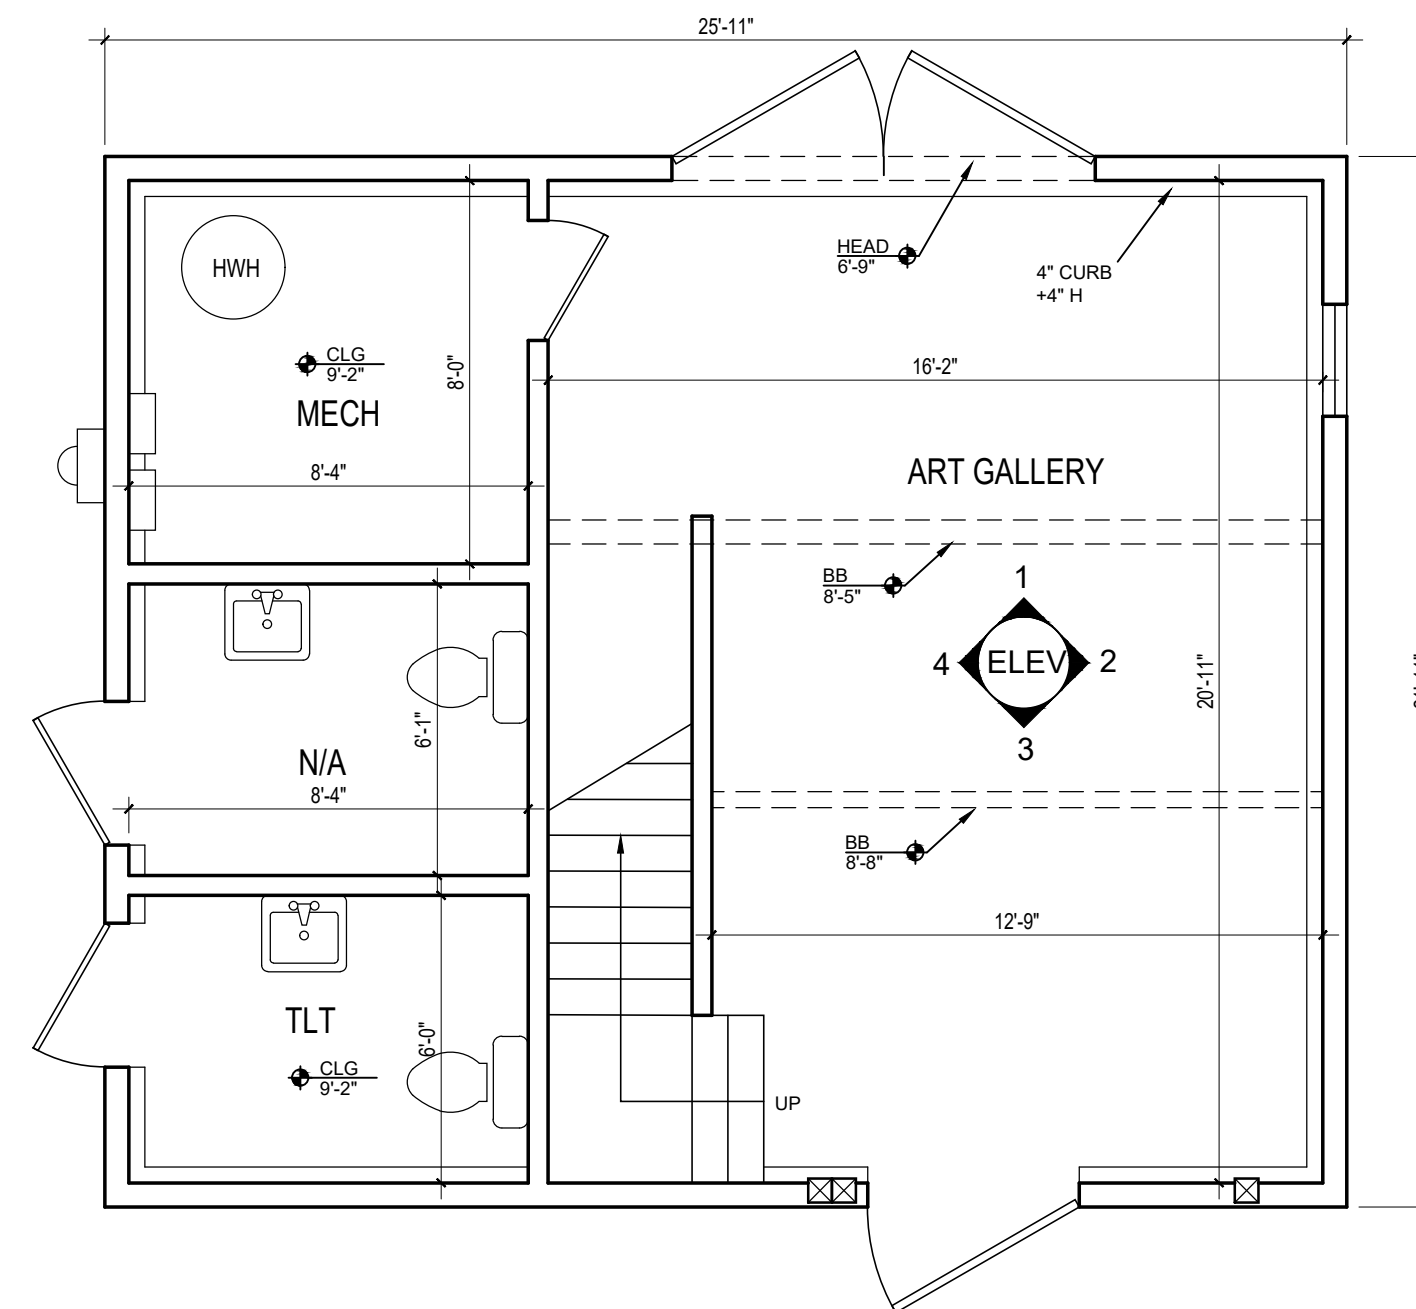

SHED/GALLERY  
1st FI Plan

1/4" = 1'-0"

367 Three Mile Harbor Rd East Hampton, NY	
<b>The BUILDING SURVEY Corp</b> 200 Stonehenge Lane, Suite 3 Carle Place, NY 11514 212-727-7252 (TEL)	<h1>XC-2</h1>
SURVEY DATE: Nov 2, 2020 138-20	