



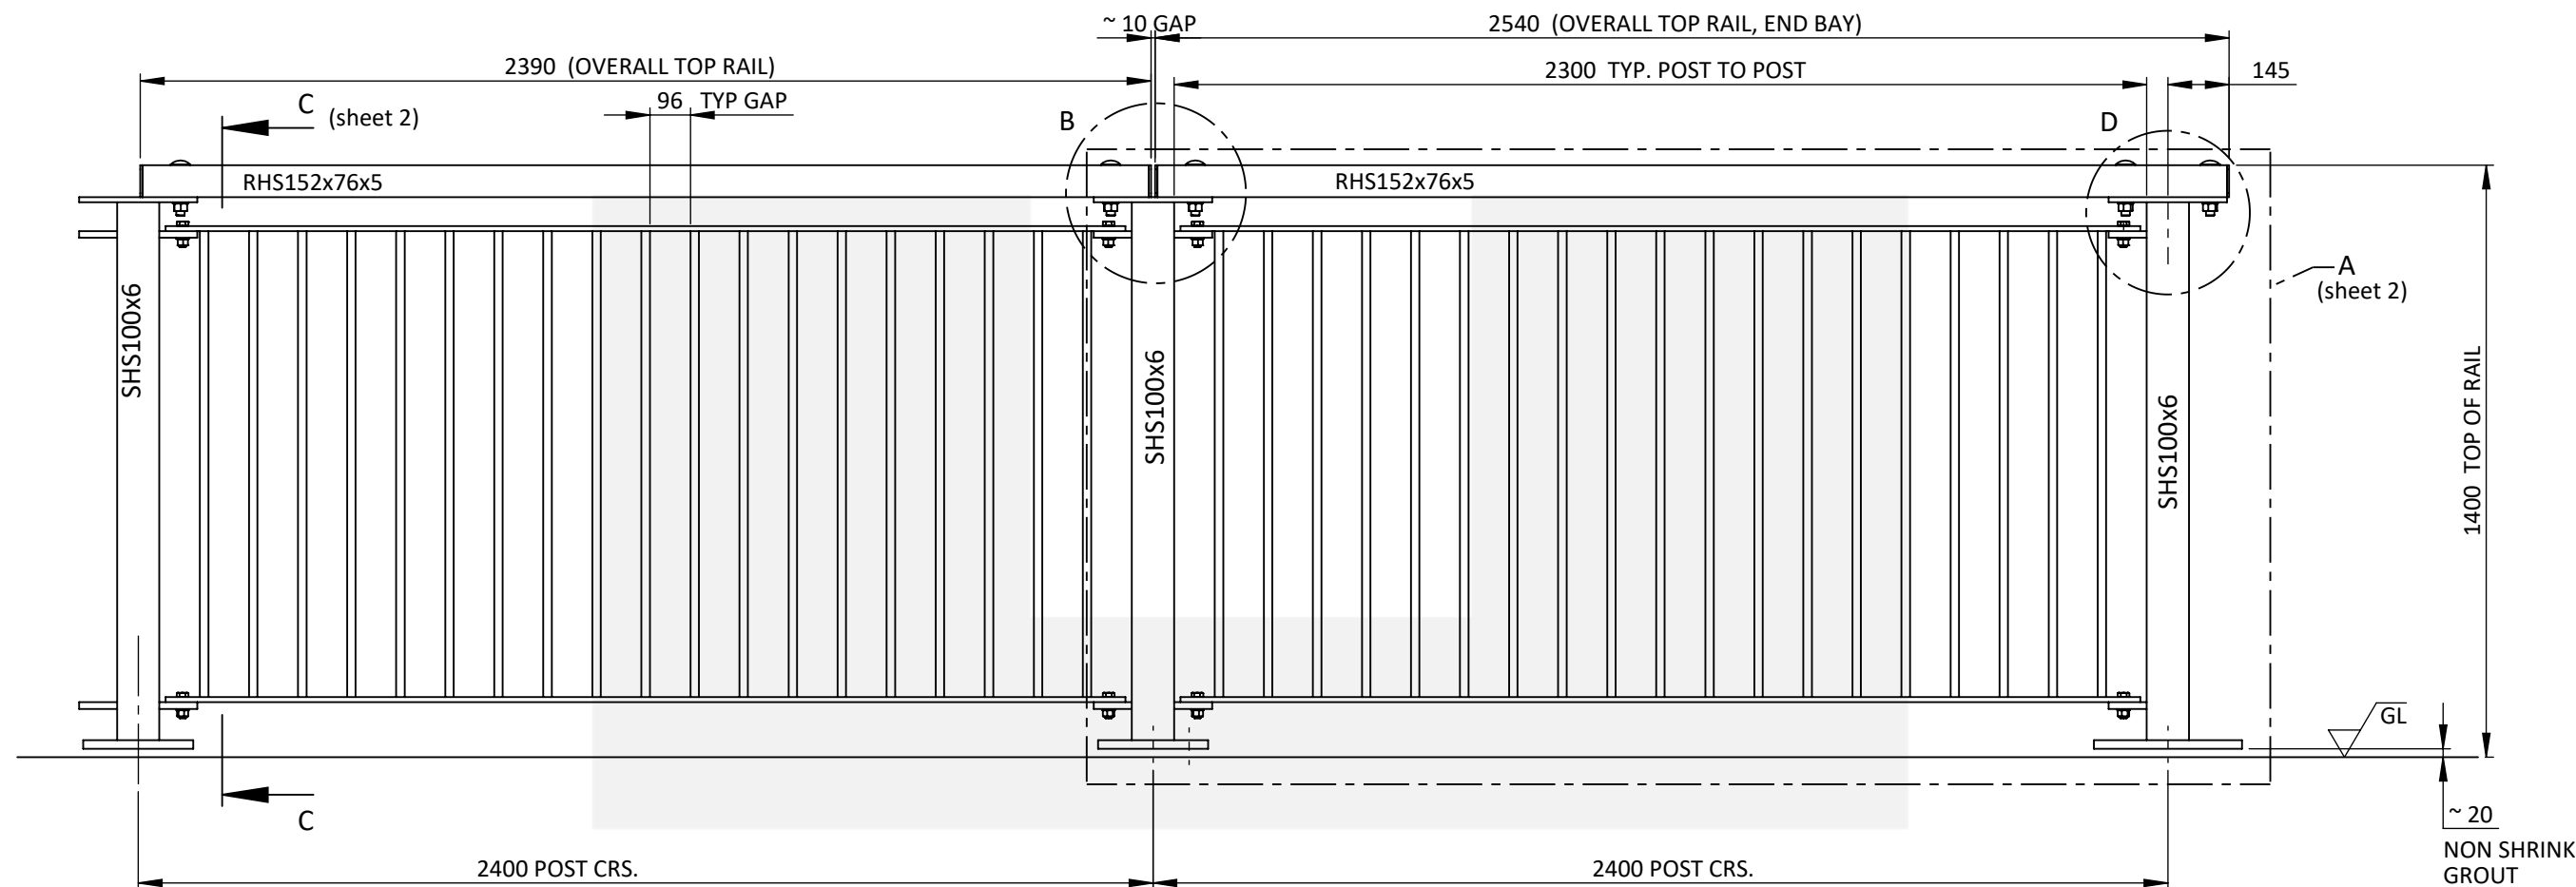

INTERMEDIATE
POST


INTERMEDIATE
POST

END POST

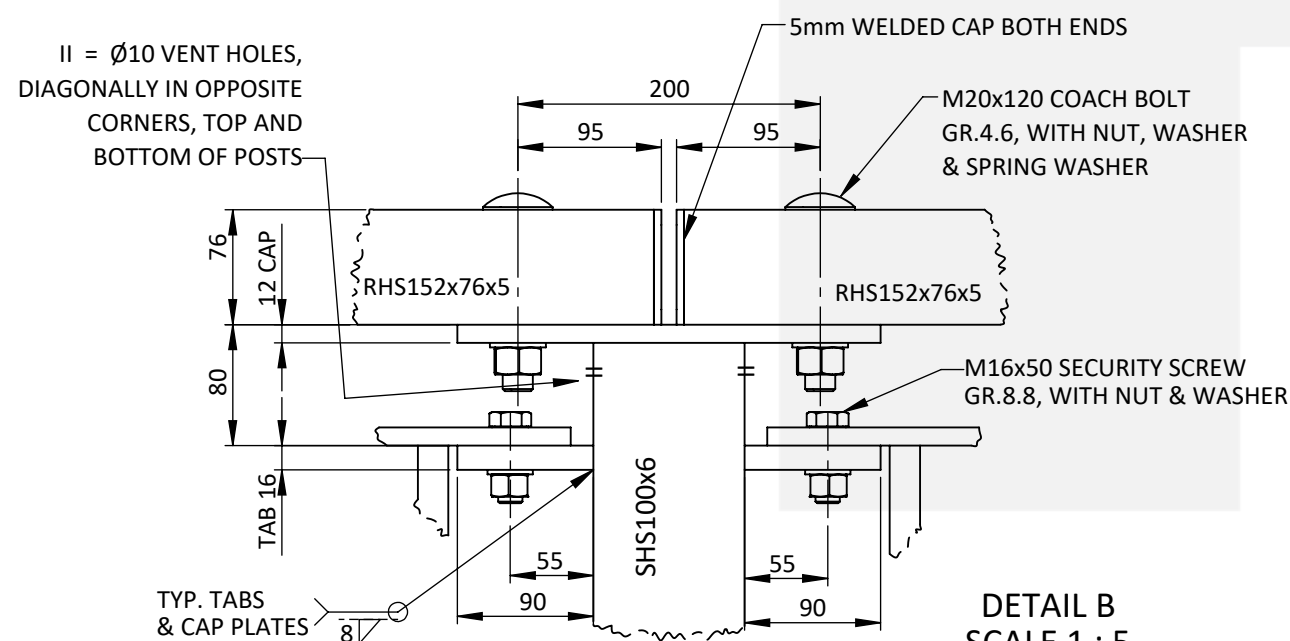

DETAIL B
SCALE 1 : 5

INTERMEDIATE
POST

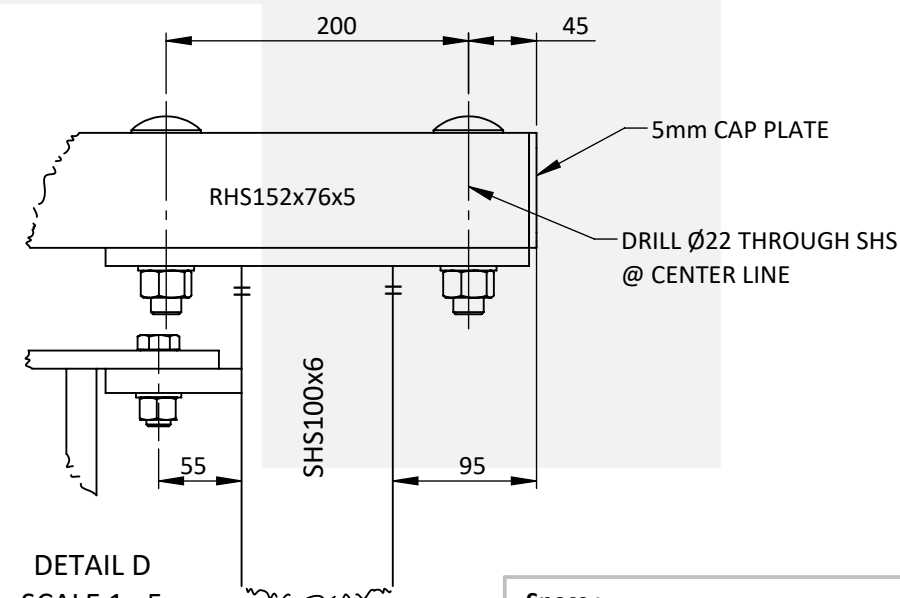

DETAIL D
SCALE 1 : 5

END POST

Specs :

Posts: SHS100x6
Rails: RHS152x76x5
Panel: Round Bar Ø20
Post Centres: 2400mm
Railing Gaps: 96mm

Description :

Hampden Walkway Railing Barrier, **Style 1**
(Alternative to ATCOP design)

Material :

Mild Steel

Finish :

All Products Hot Dip Galvanised to AS/NZS
4680:2006

Panel Weight : ~ 80 Kg

Drawn : HK


Notes :



Walkway Barrier is compliant with:
• AS/NZS 1170.1:2002 Table 3.3, Category F/G

Version: 1


Date: 22/05/2024

Sheet 1

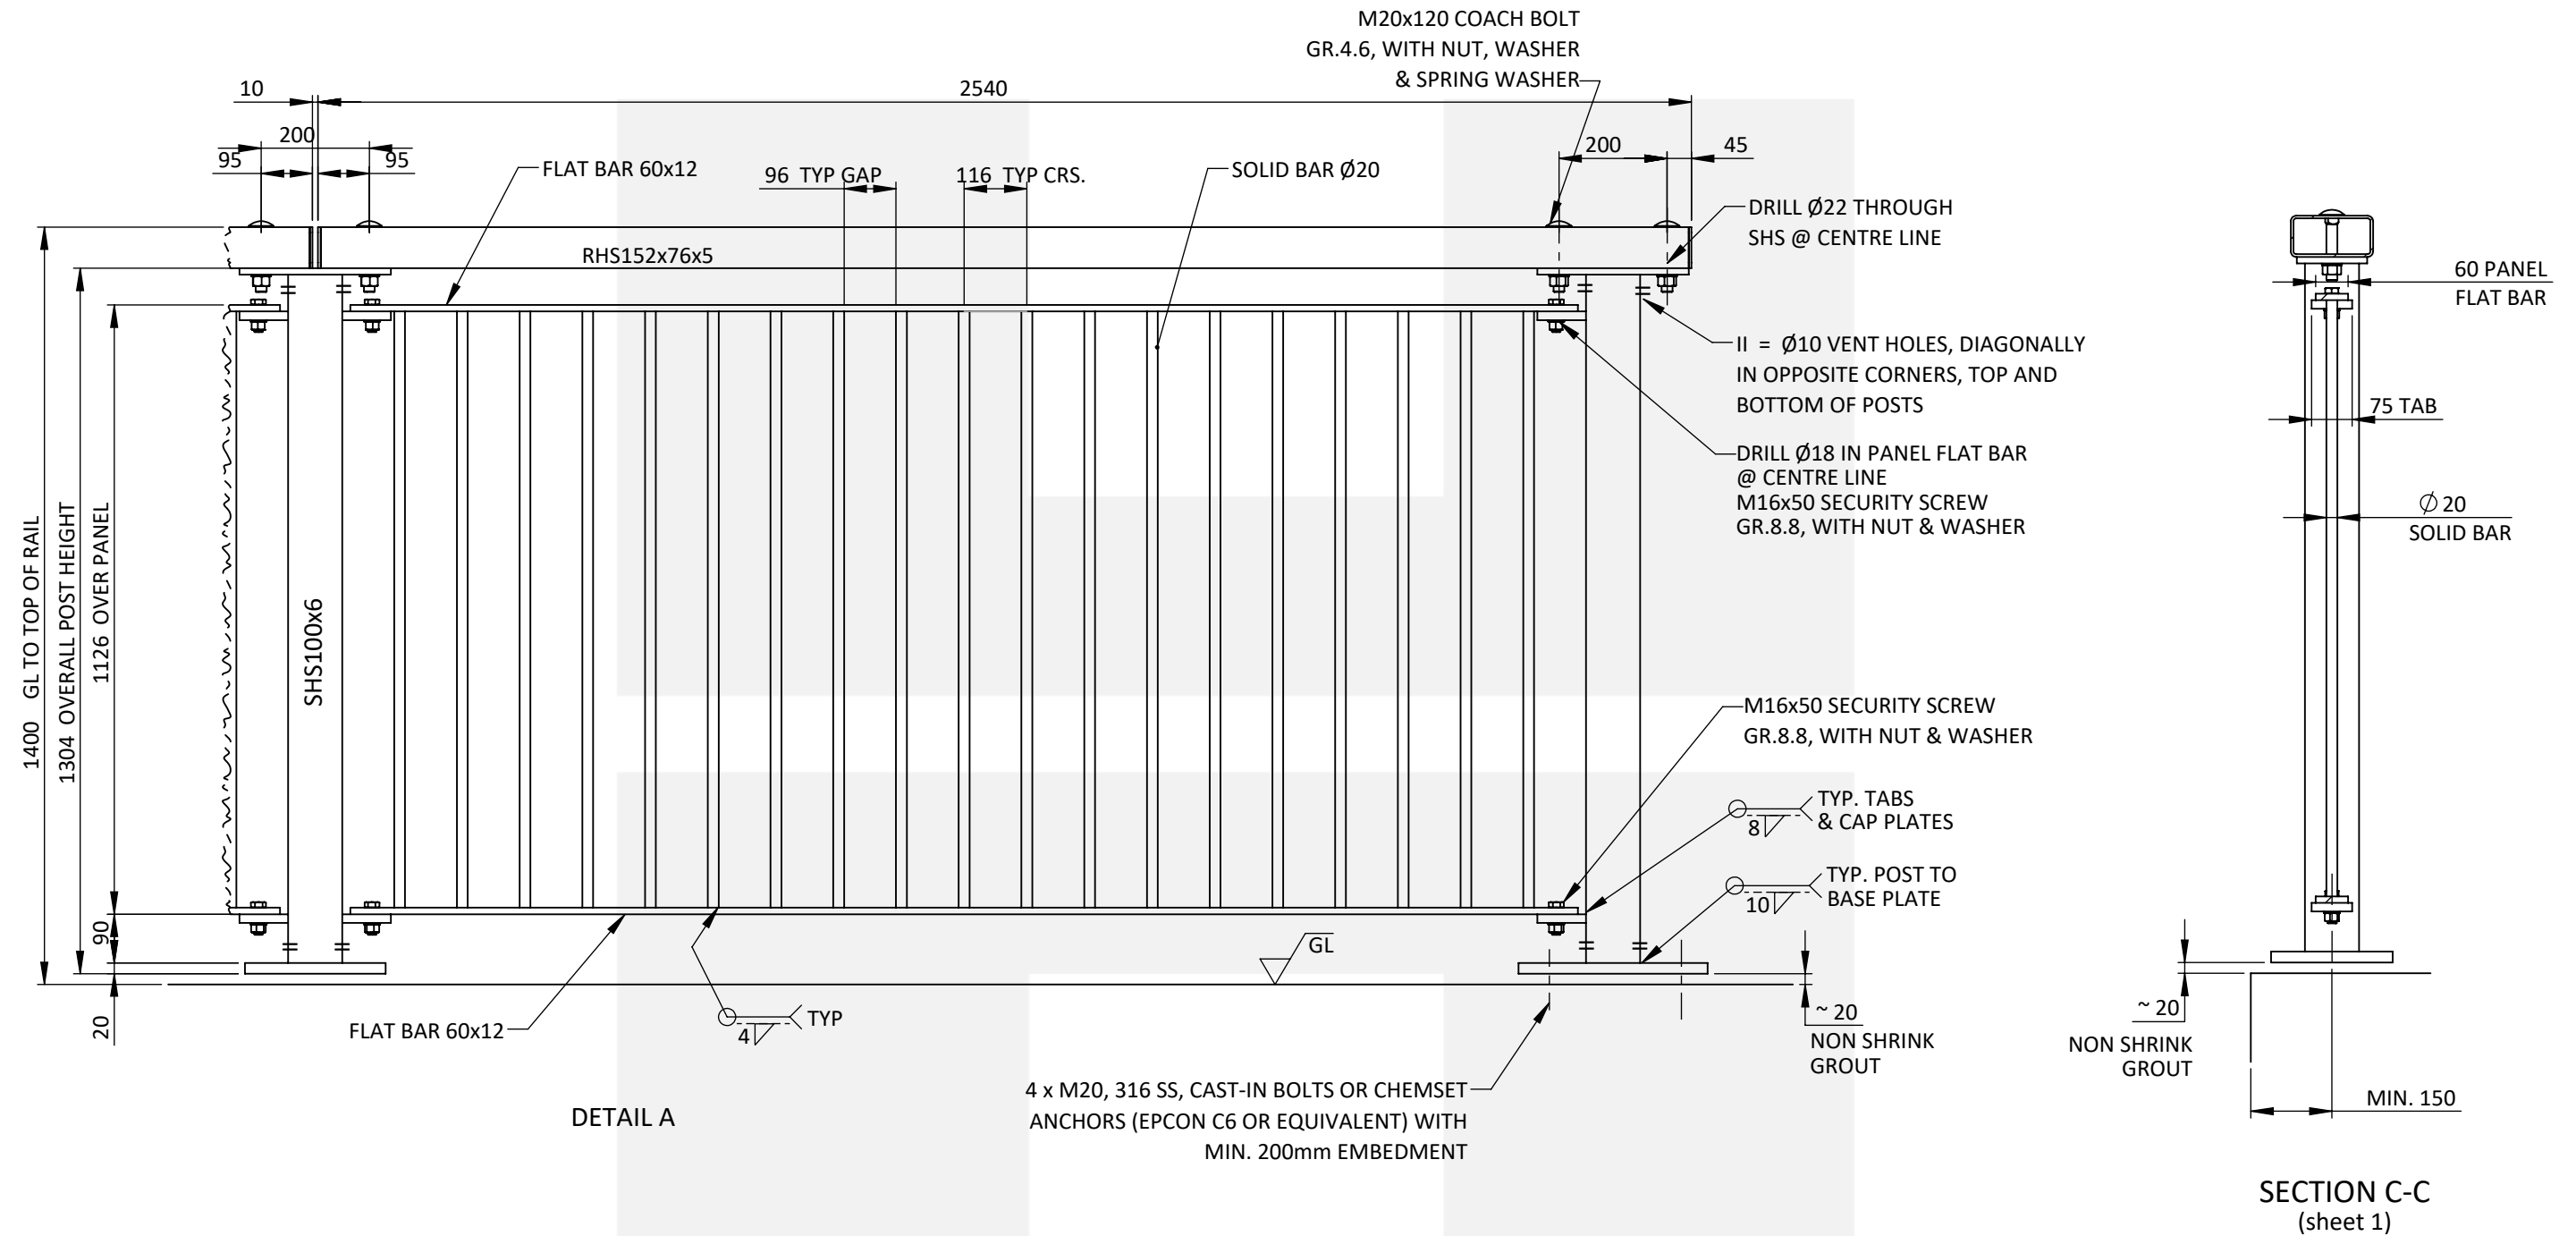


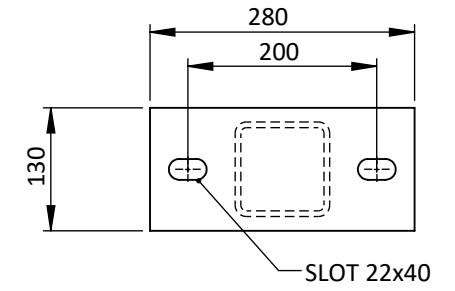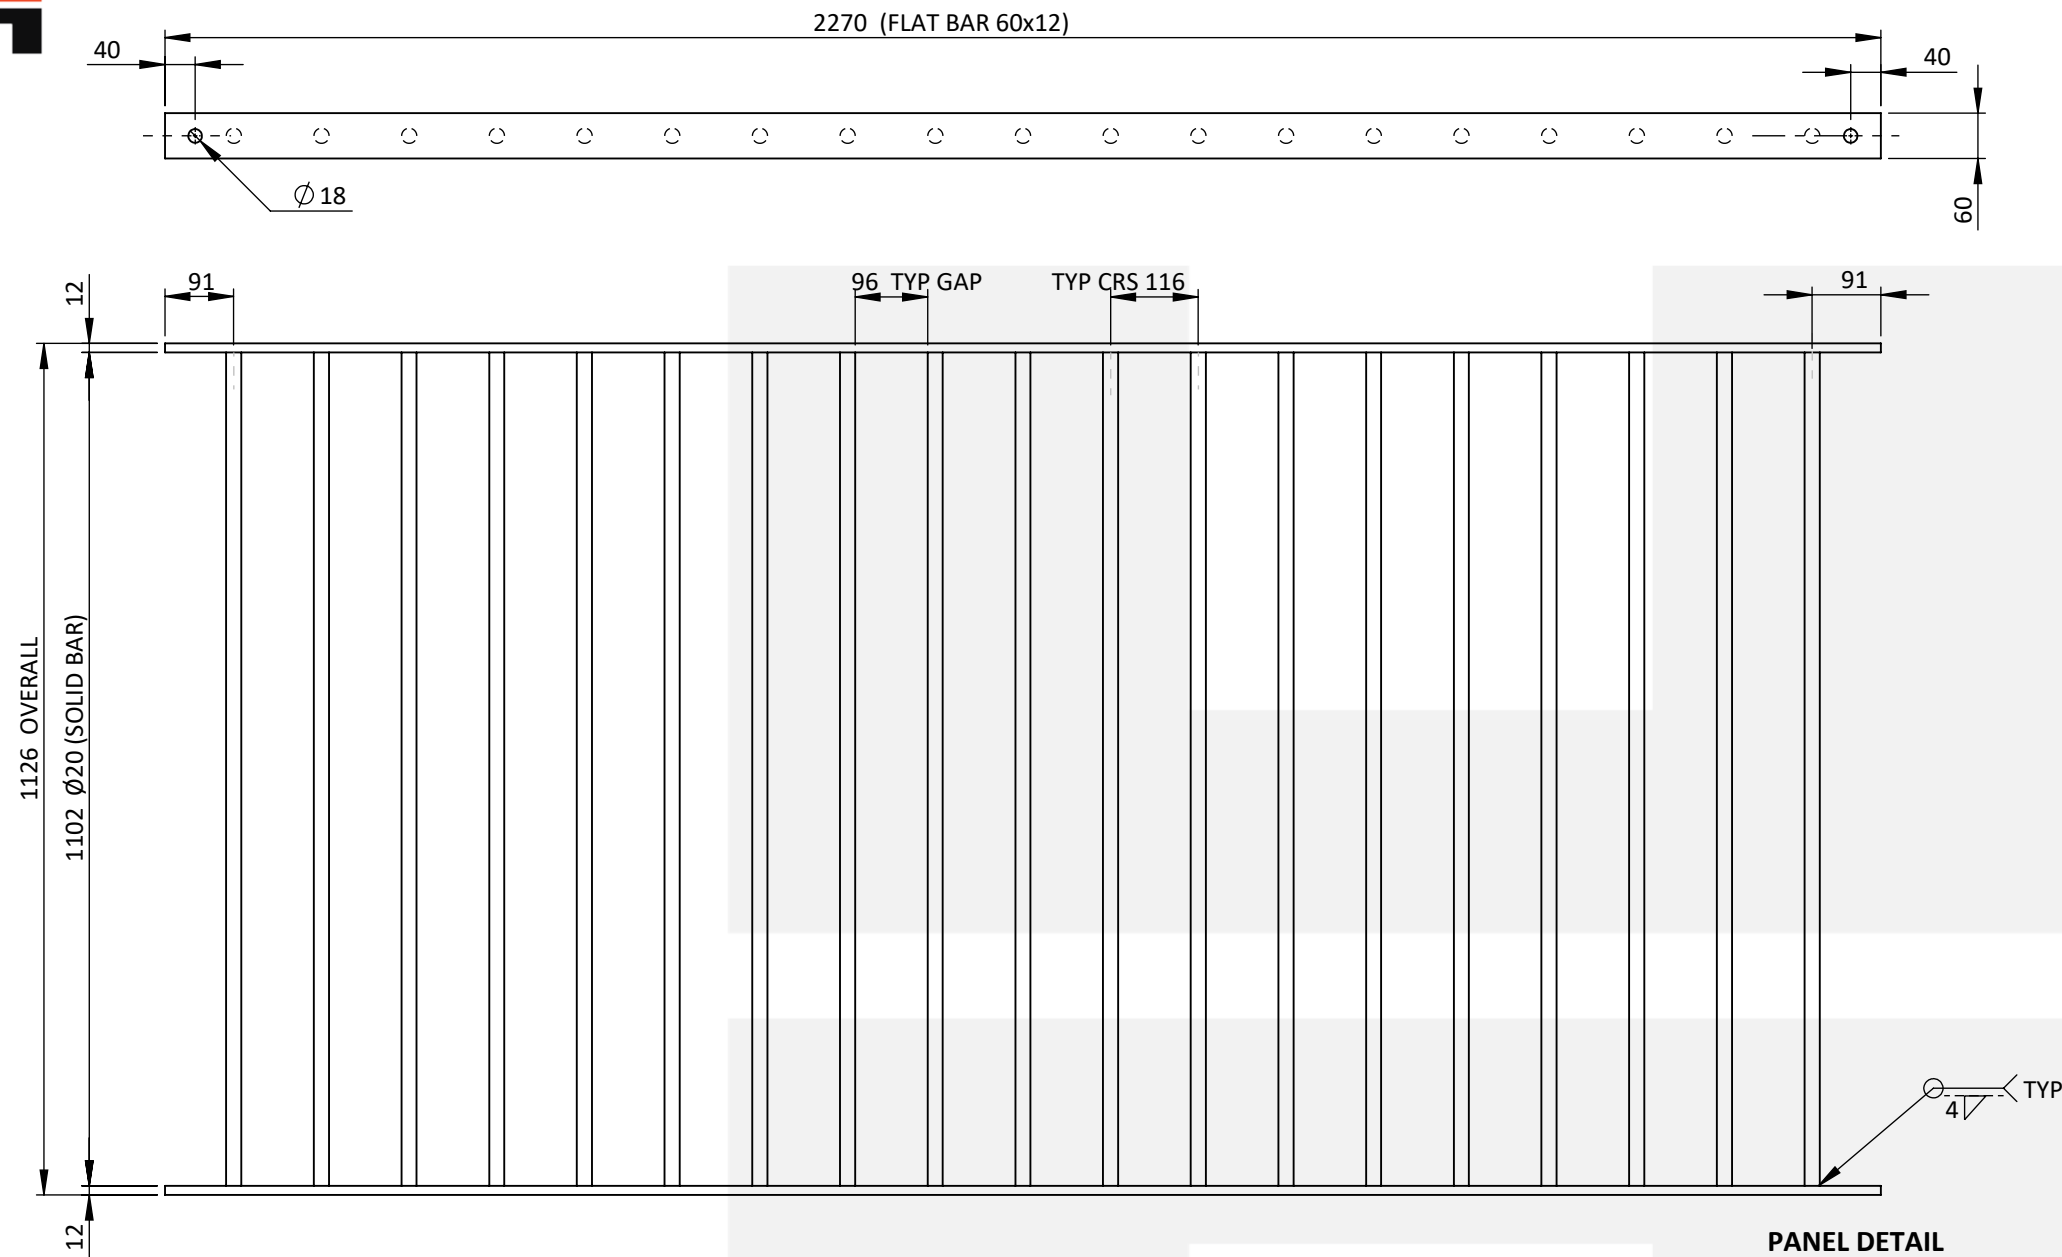


CAP PLATE
12mm THICK

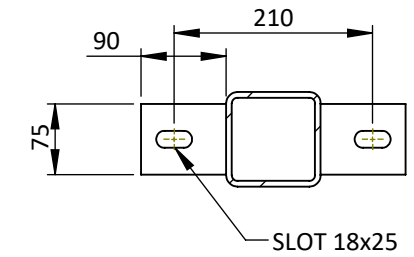

TABS
16mm THICK

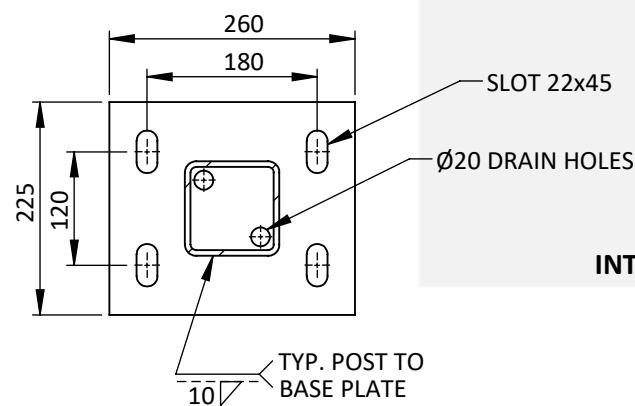

**INTERMEDIATE POST
BASE PLATE**
20mm THICK

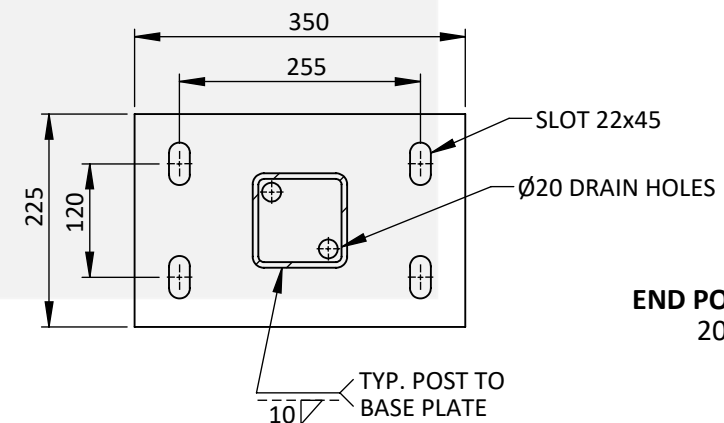

END POST BASE PLATE
20mm THICK