




STONE CREEK MAIL AND PAPER BOXES:
A SOURCE FOR MAIL AND NEWSPAPER
BOX POSTS, WITH MAILBOXES (REGULAR
AND JUMBO). THE POSTS AND MAILBOXES
ARE APPROVED FOR USE BY THE WPOA
ARCHITECTURAL REVIEW BOARD.

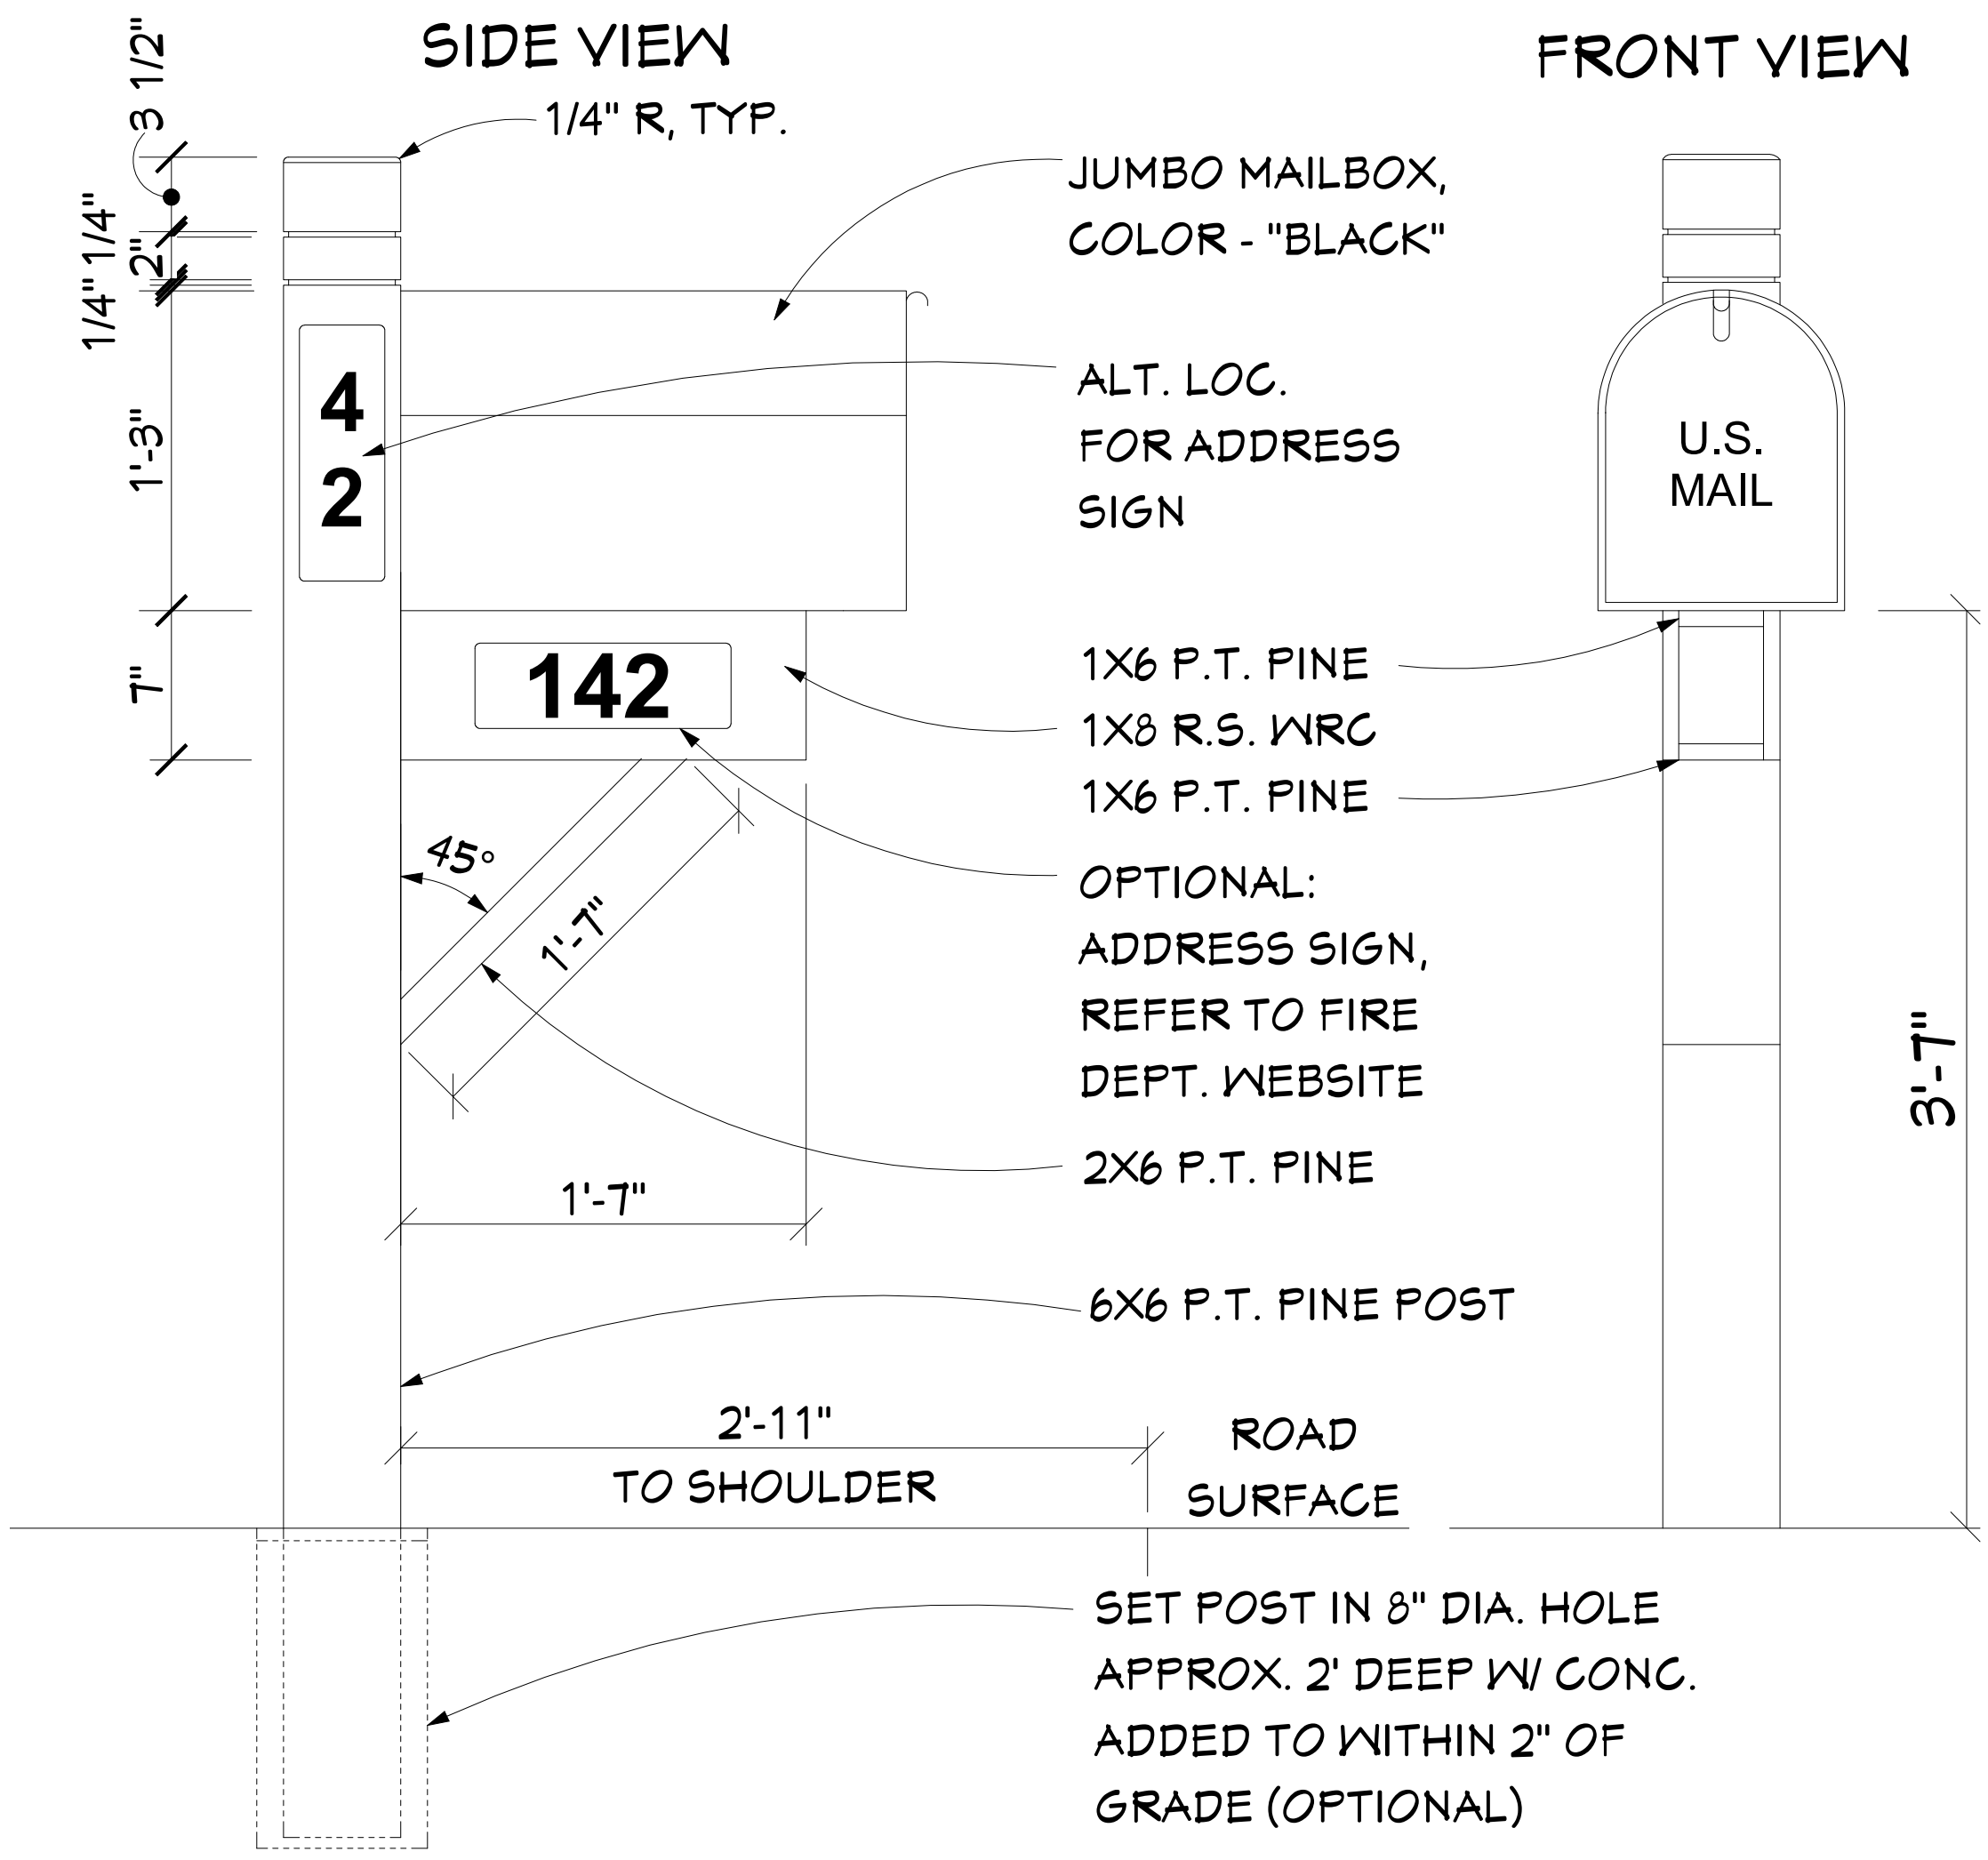

MAILBOX DETAIL
SCALE: NTS