
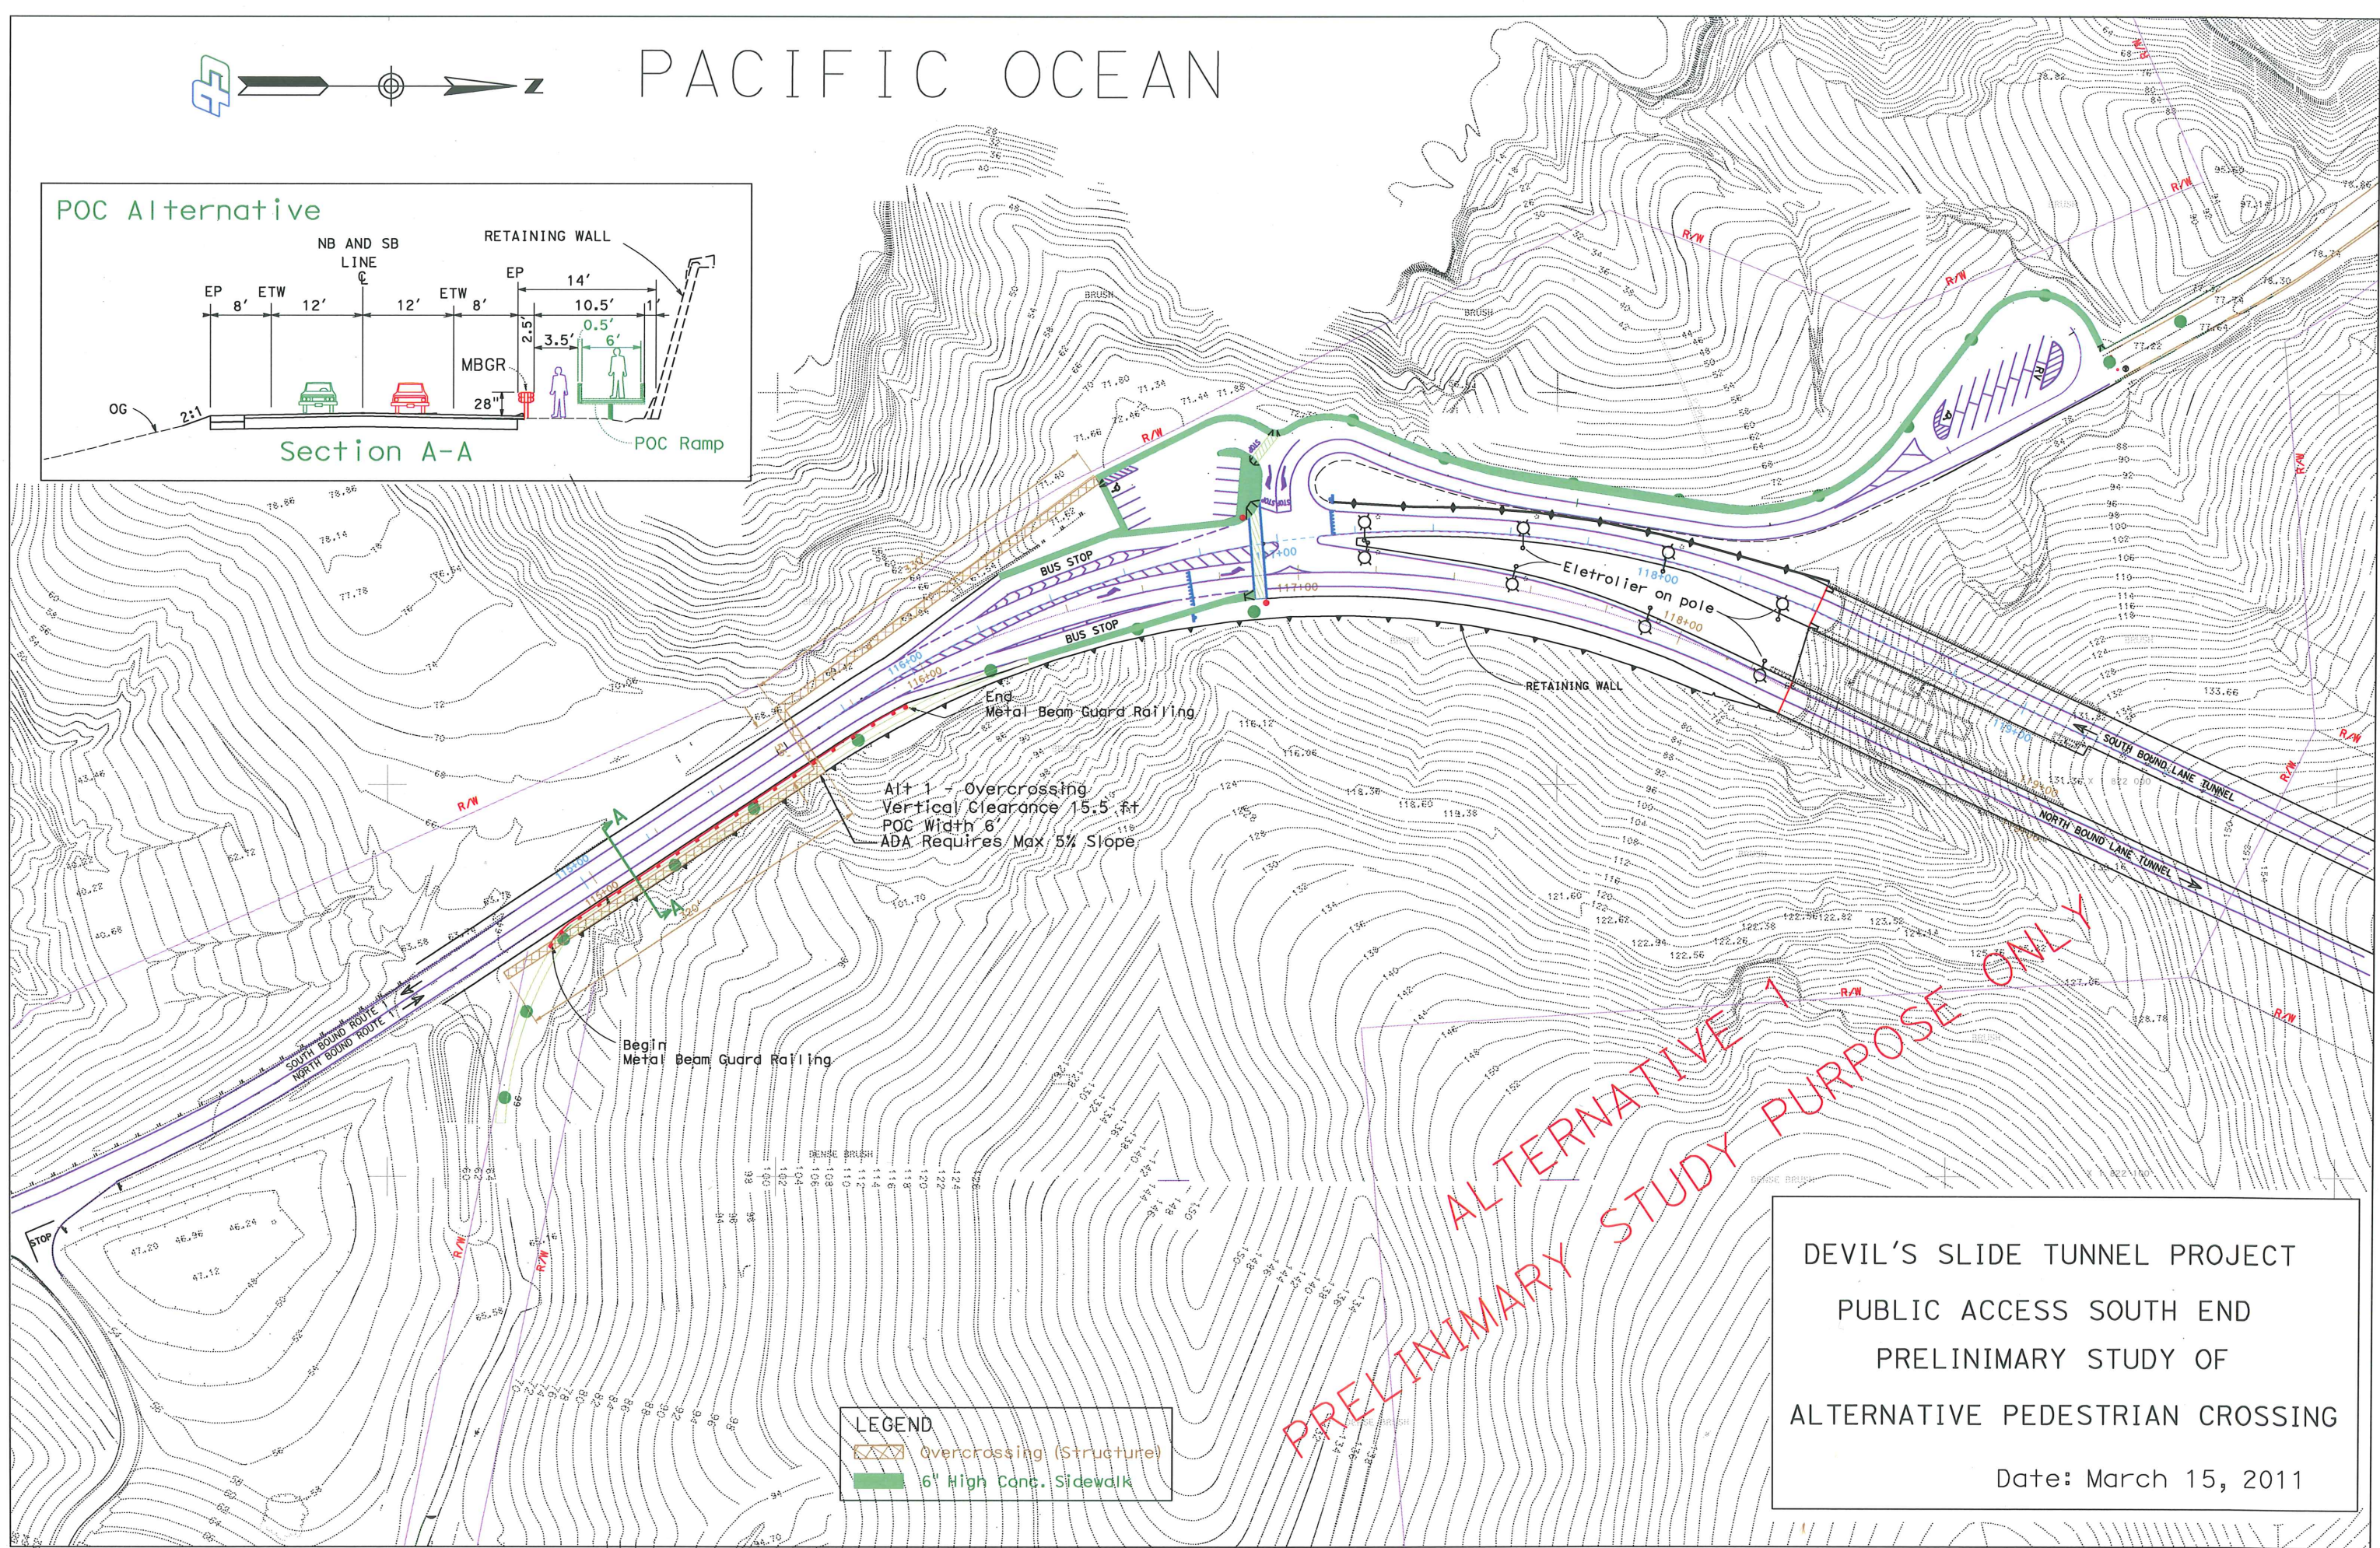


PACIFIC OCEAN

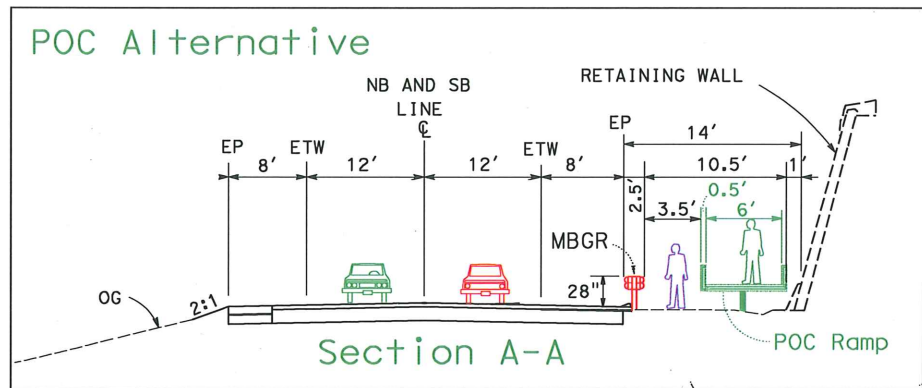

LEGEND

- Overcrossing (Structure)
- 6" High Conc. Sidewalk

DEVIL'S SLIDE TUNNEL PROJECT
 PUBLIC ACCESS SOUTH END
 PRELIMINARY STUDY OF
 ALTERNATIVE PEDESTRIAN CROSSING
 Date: March 15, 2011