

## Capistrano Road Parking Bays Timeline

6/23/81: County No-Parking Ordinance on Capistrano from Prospect to Highway 1 south, except for parking bays.

9/23/15: DPW confirms that Oceano Hotel painted red curbs in parking bays on their own, which are not enforceable.

10/14/15: MCC letter requests that parking be restored within parking bays except for fire hydrant access.

11/16/15: DPW informs Oceano that Cal Fire is OK with the existing ordinance and that unauthorized red curb paint must be removed.

9/20/16: Cal Fire requests no-parking zones within the Capistrano Road parking bays to ensure adequate space for emergency response.

Midcoast Community Council  
October 12, 2016




Red lines indicate parking bays proposed for no parking on Capistrano Road.





## Road Standards for Montara, Moss Beach, Princeton, & Miramar

adopted 1994 by County Ordinance 03606

to “allow for development of facilities which are consistent with community needs”  
and “to protect the visual ambiance of the Midcoast area.”

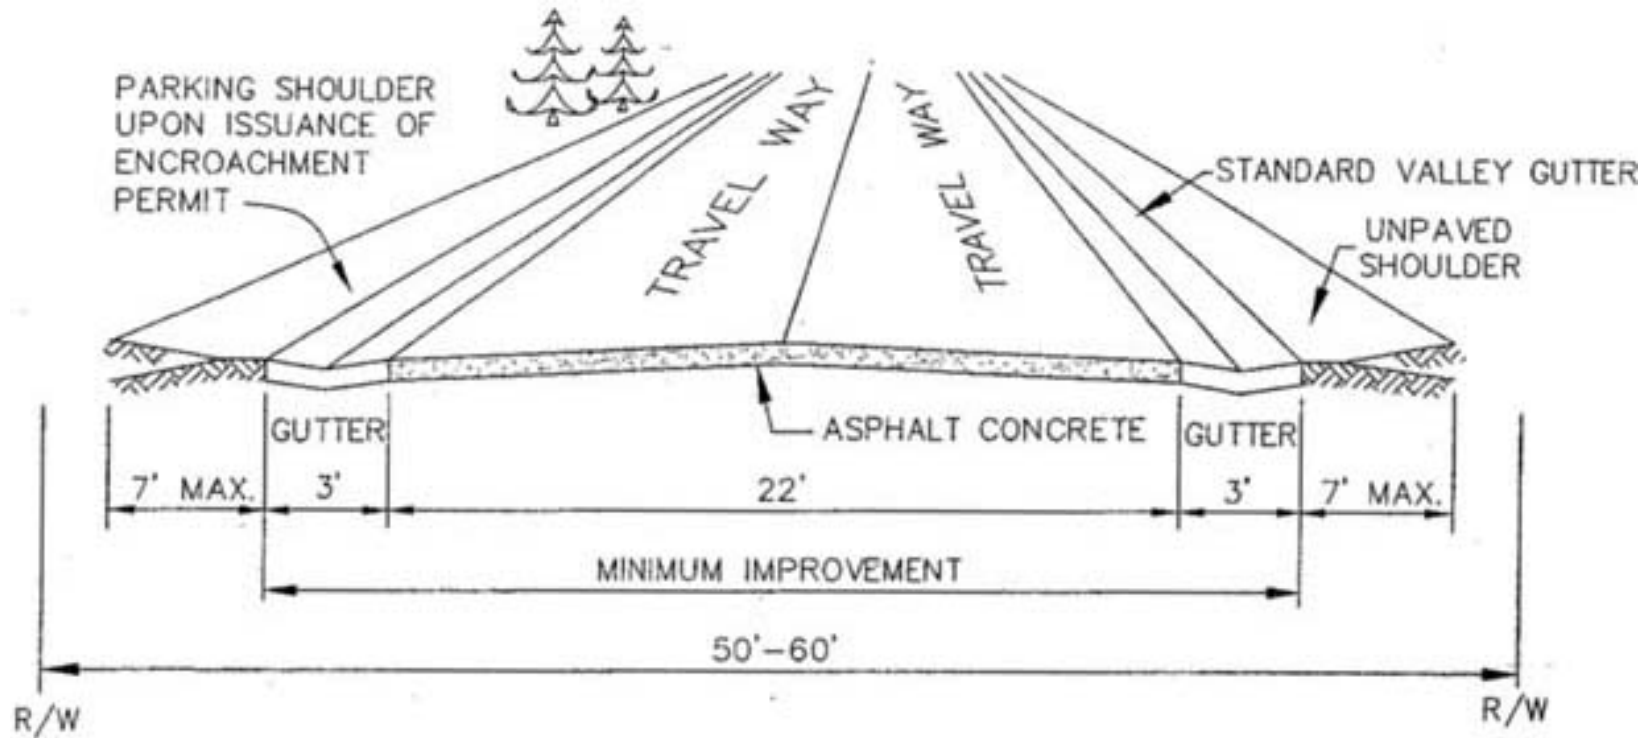

Road Standards for El Granada (1994)  
 most closely match pre-existing  
 Capistrano Rd. curbs and parking bays.

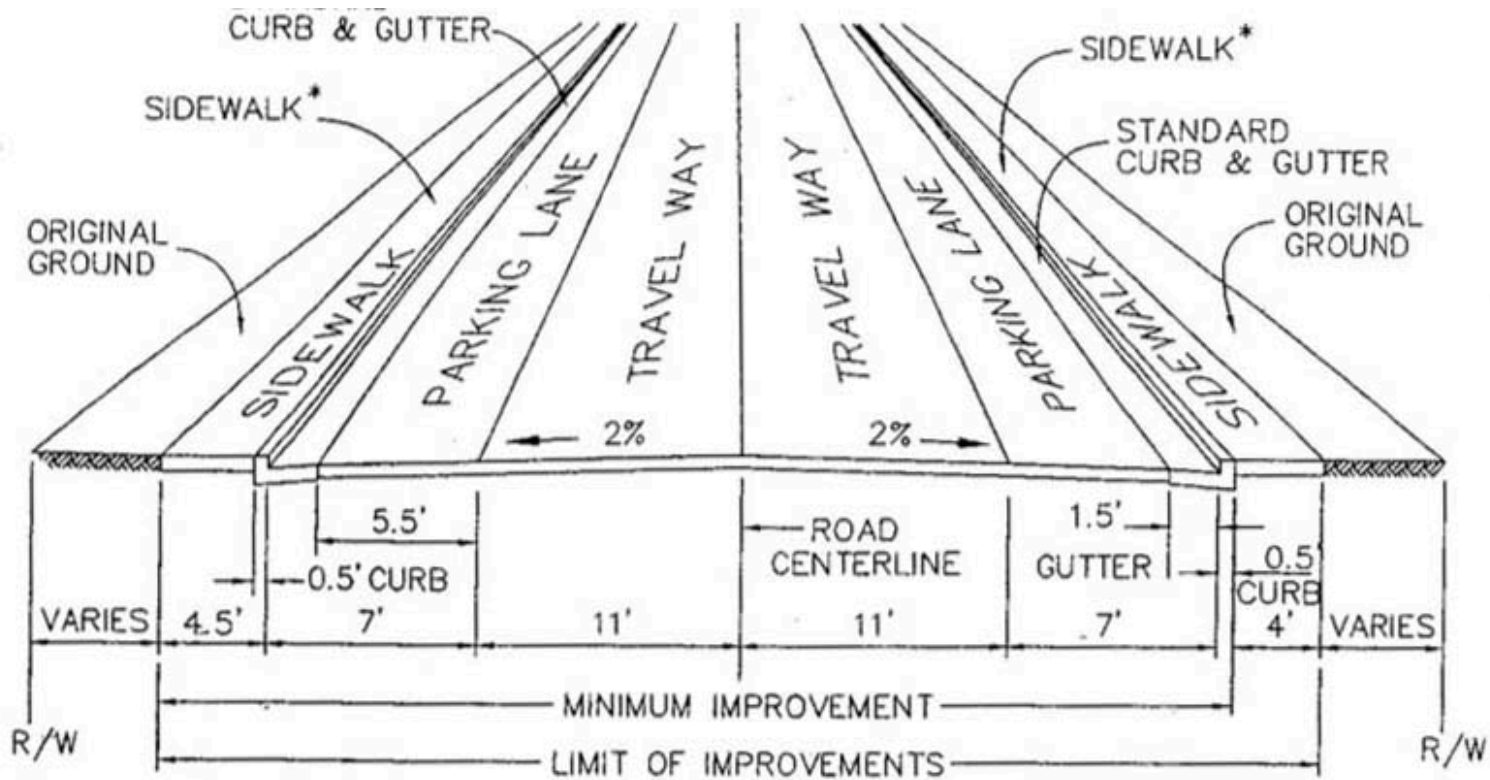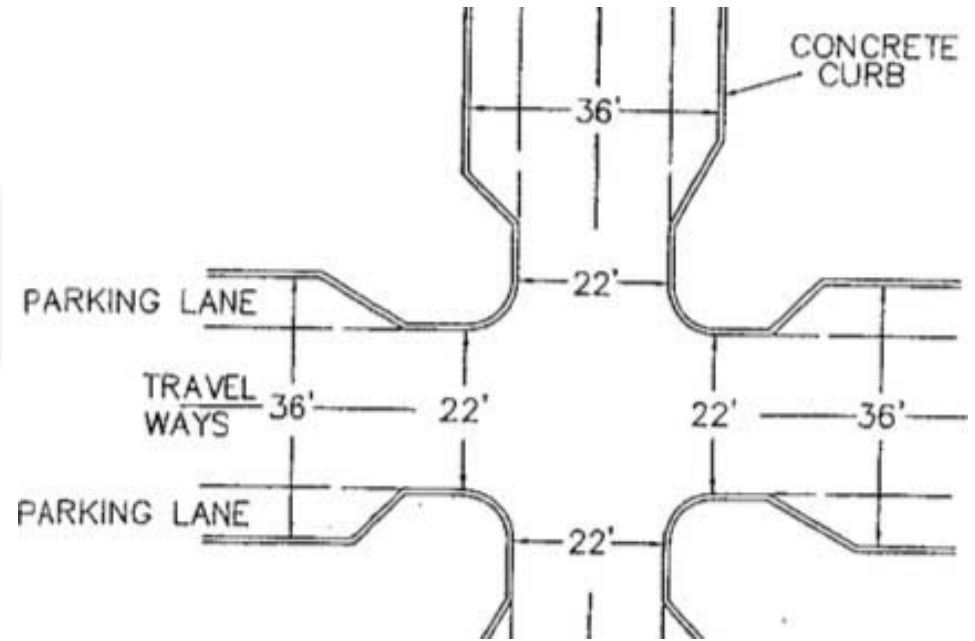

Capistrano Road is used by large semi trucks delivering to Princeton and oversize manufactured homes going to Pillar Ridge.

