



2-13-0318 Project Plans

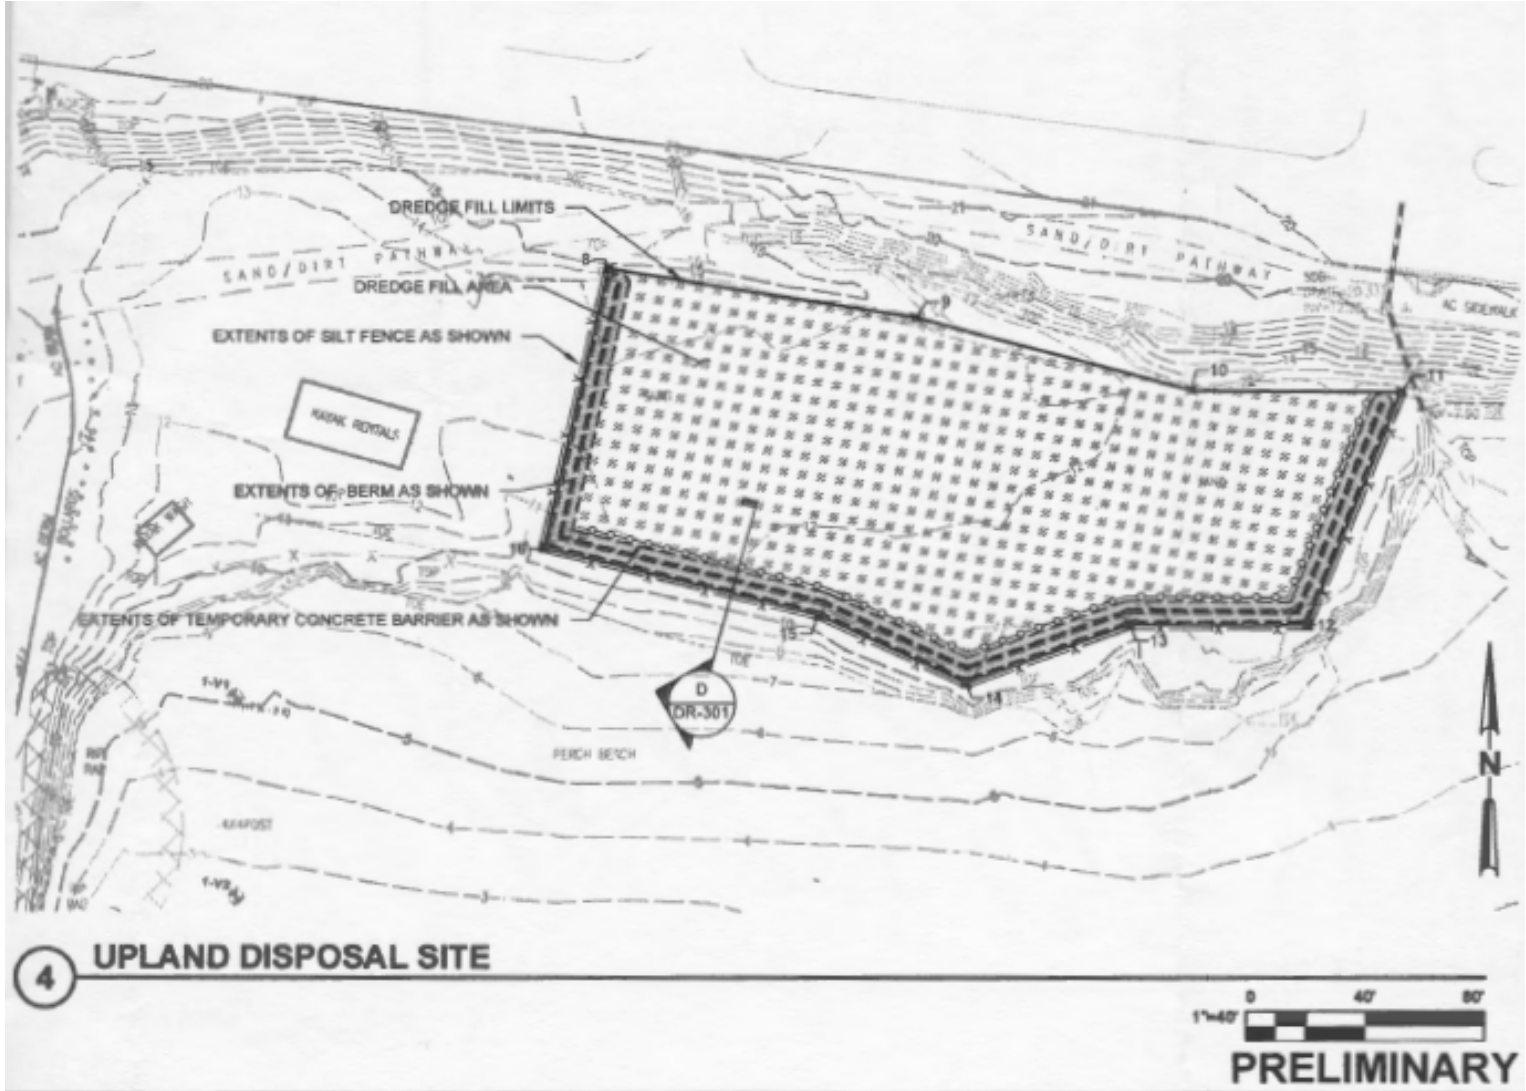

2-13-0318 – Modified Project

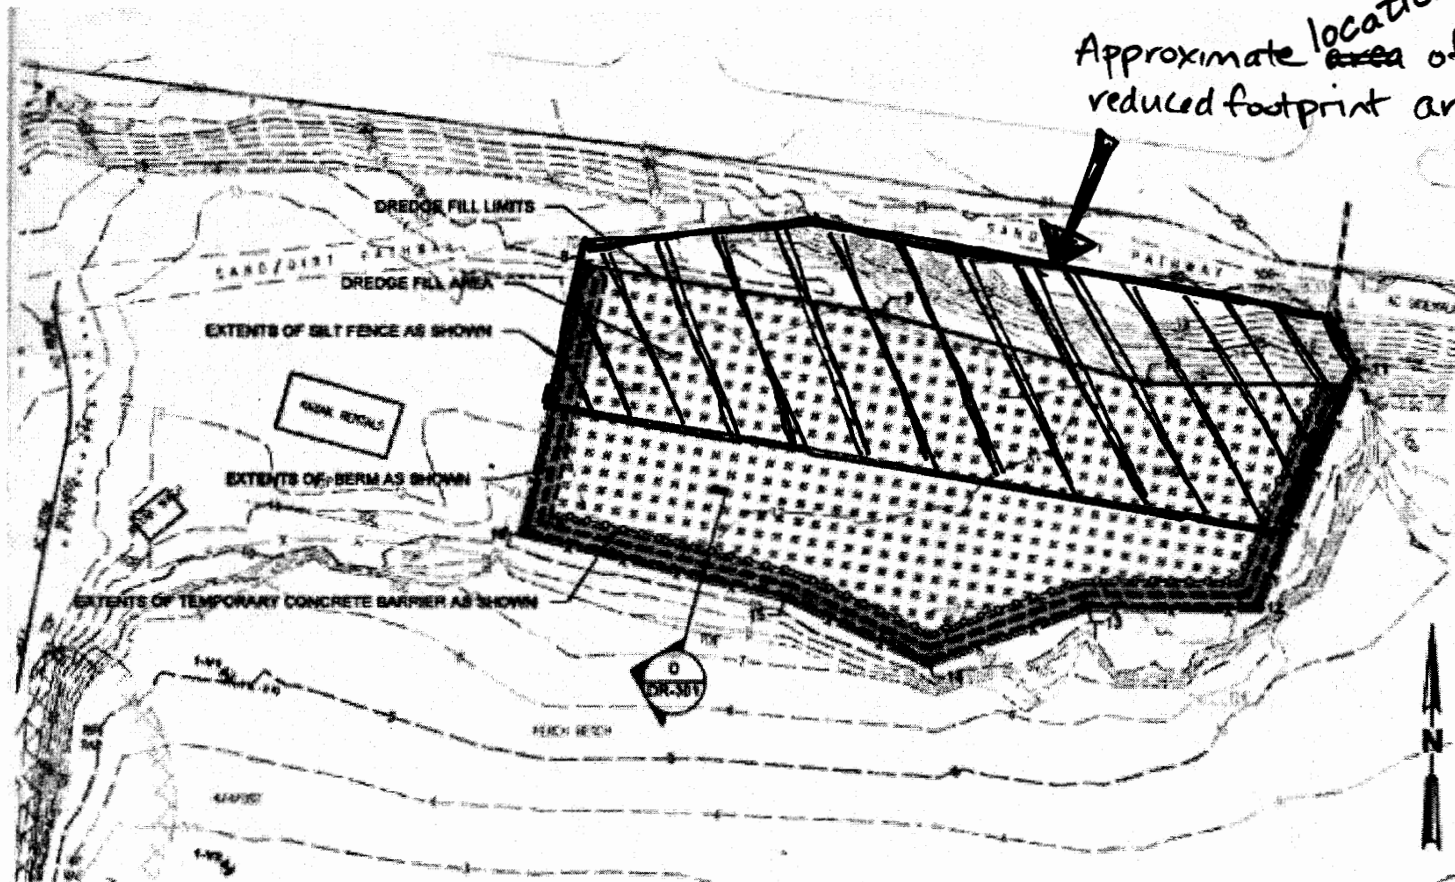

Approximate location  
area of  
reduced footprint area

4 UPLAND DISPOSAL SITE

0 40 80  
PRELIMINARY